


N



SCALE 1"=100'

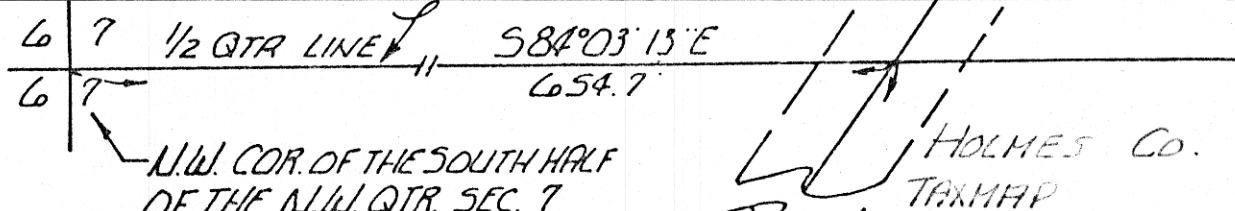


BERLIN TOWNSHIP  
 N.W. QTR. SEC. 7  
 T. 9N R. 5W  
 HOLMES COUNTY, OHIO

118427

RECD: July 16, 1979  
 AT 4:14 O'CLOCK P.M.  
 RECORDED July 17, 1979  
 HOLMES CO. Plat VOL. 8 PG. 453  
 FEE: \$ 2

Richard Brown RECORDER

Deed Vol. 206-Pg. 515

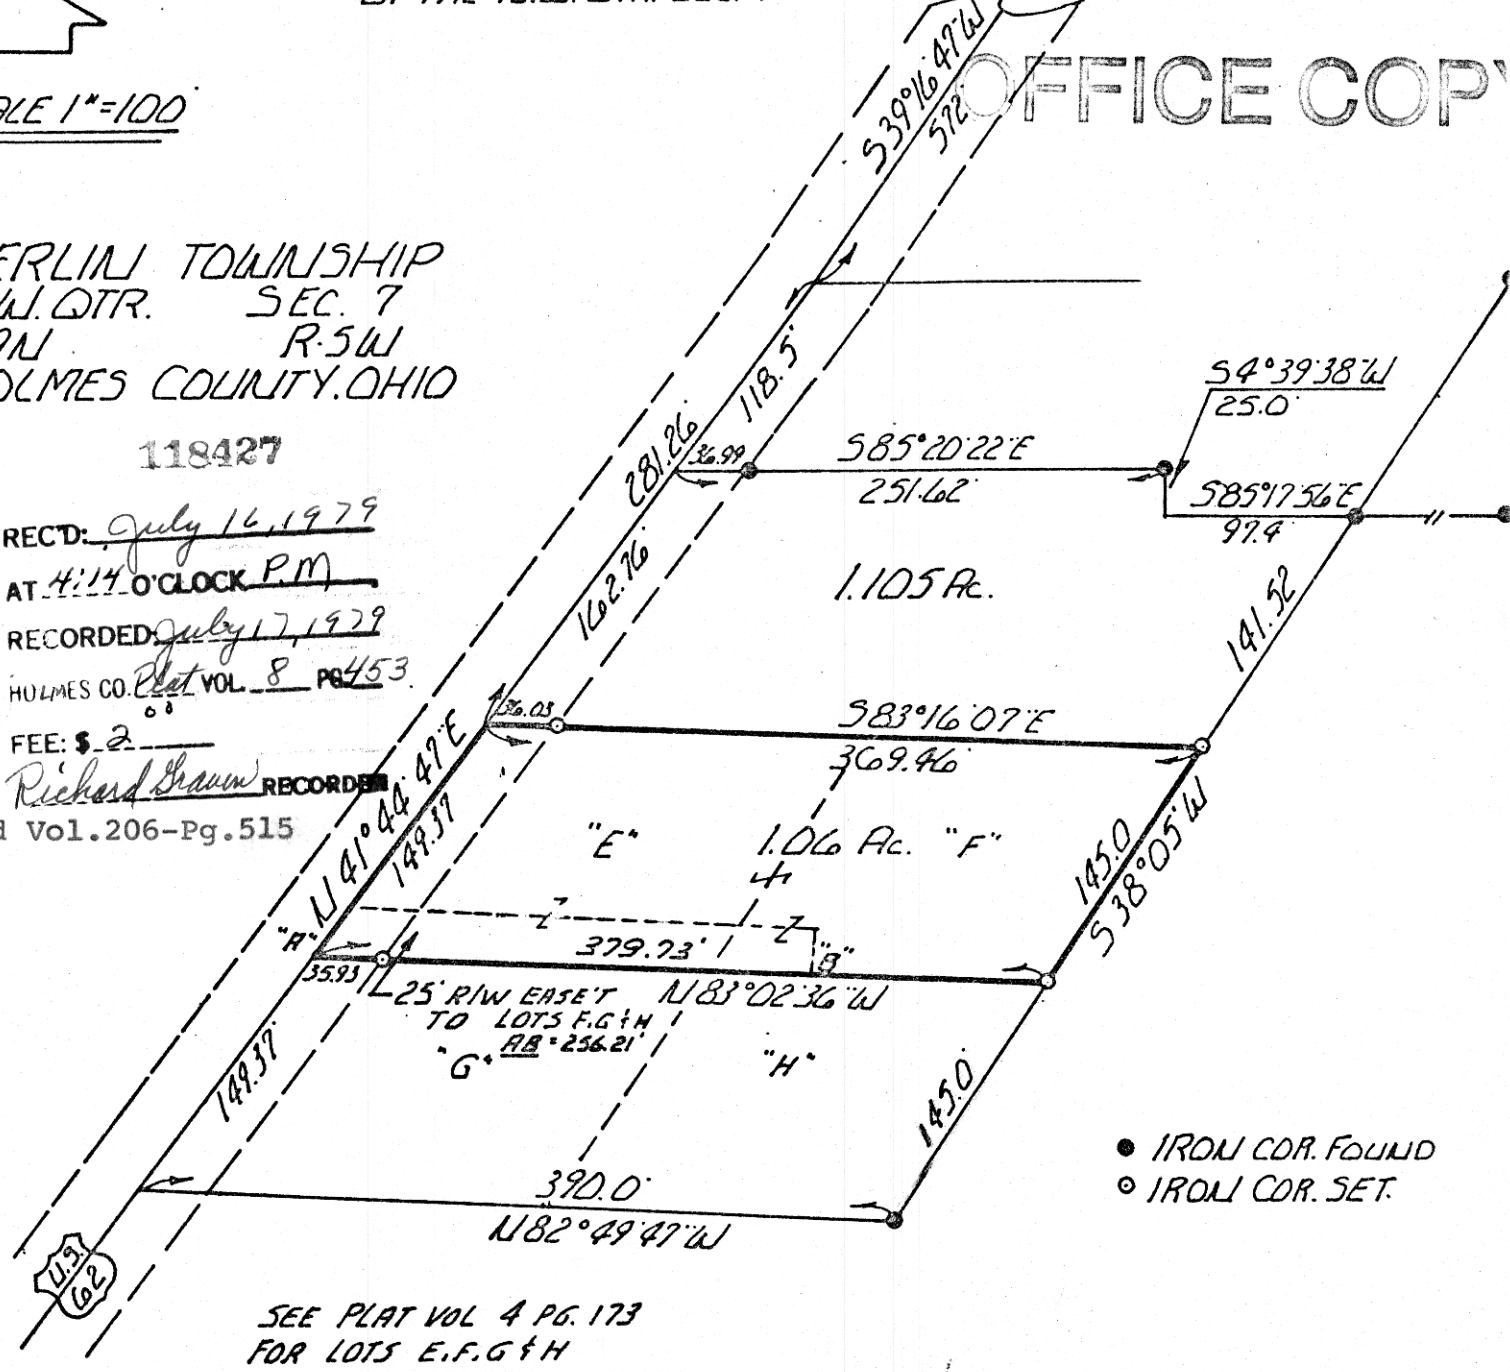

SEE PLAT VOL 4 PG. 173  
 FOR LOTS E, F, G & H

PREPARED FOR  
 SYL SCHLABACH  
 RD 5 BOX 143  
 MILLERSBURG OHIO

GRANTEES: BEN A. & SISIE TROYER  
 RT. 6  
 MILLERSBURG, OHIO

I CERTIFY THIS SURVEY TO BE CORRECT  
 TO THE BEST OF MY KNOWLEDGE.

*Ray W. Gasbarre*  
 RAY W. GASBARRE P.S. 4153  
 R.W. GASBARRE ASSOC. INC.  
 P.O. BOX 44  
 WOOSTER, OHIO 44691  
 3-15-79

MAP OFFICE COPY

OFFICE COPY

HOLMES CO. TAXMAP