


Rec'd. for record July 18 1979 at 2:21 o'clock P.M. **118478**
 Recorded July 19 1979 in Plat Vol. 8 Pg. 455 Deed Vol. 206-Pg. 543
 Holmes County, Ohio Richard Braun Recorder. Fee: \$2.89
 8 1/2 Y 17 Y 2

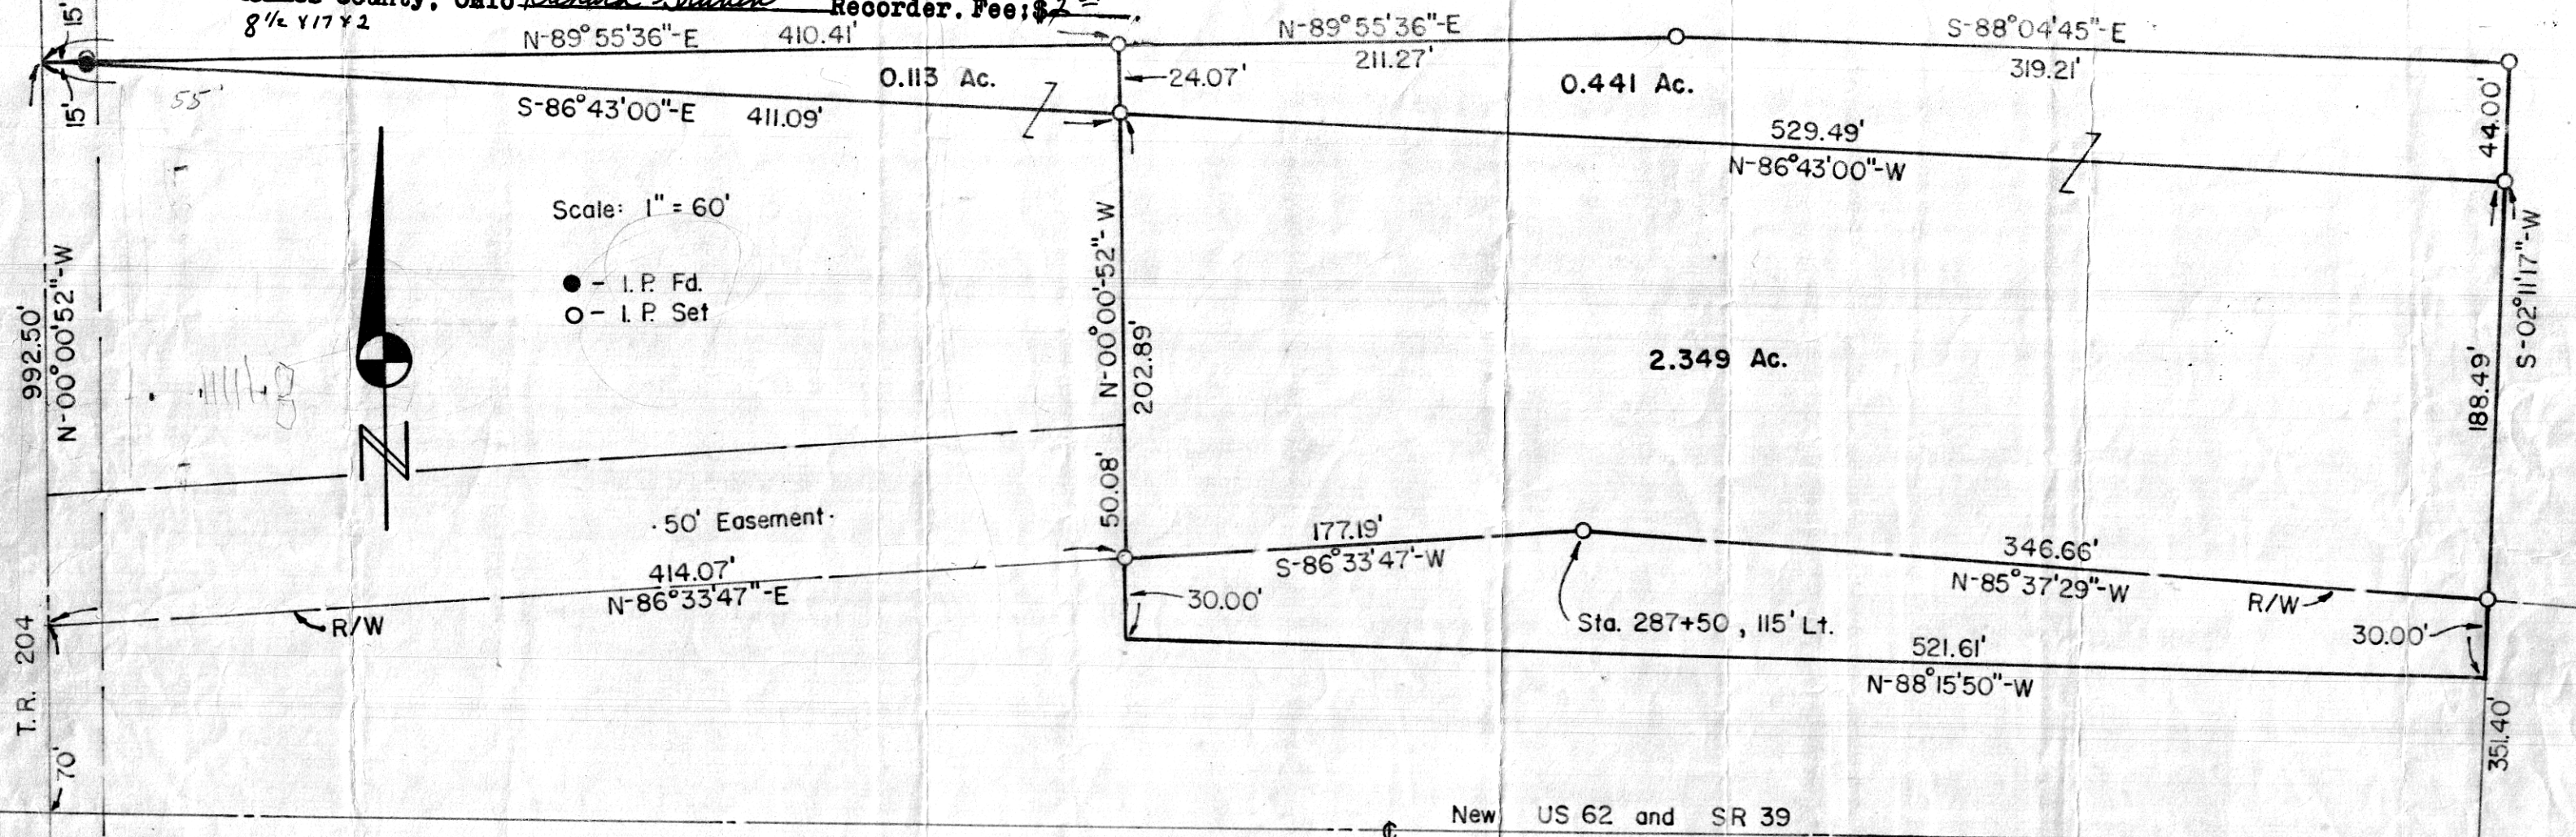

SURVEY 2.349 Acre, 0.441 Acre and 0.113 Acre Parcels

Lot 5, Fourth Quarter
 T-9-N, R-6-W
 BERLIN TOWNSHIP
 HOLMES COUNTY, OHIO

For Jacob Goblentz

I Certify This Survey And Plat To Be
 Correct To The Best Of My Knowledge.

1-29-79 Ronald G. Rudolph

Ronald G. Rudolph - R.S. 6449
 R.G. RUDOLPH SURVEYING, Inc.
 Wooster and Millersburg, Ohio.

MAP OFFICE COPY

