


118648

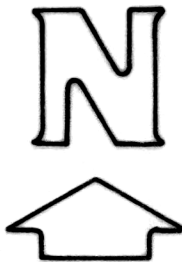


REC'D: Aug. 2, 1979
AT 2:26 O'CLOCK P.M.
RECORDED: Aug. 3, 1979
HOLMES CO. Plat VOL. 8 PG. 460
FEE: \$2.00

PRAIRIE TOWNSHIP
S.W. QTR. SECTION 32
T. 14N R. 13W
HOLMES COUNTY, OHIO

SCALE 1"=200'

Richard H. Gasbarre RECORDED

Deed Vol. 206-Pg. 715

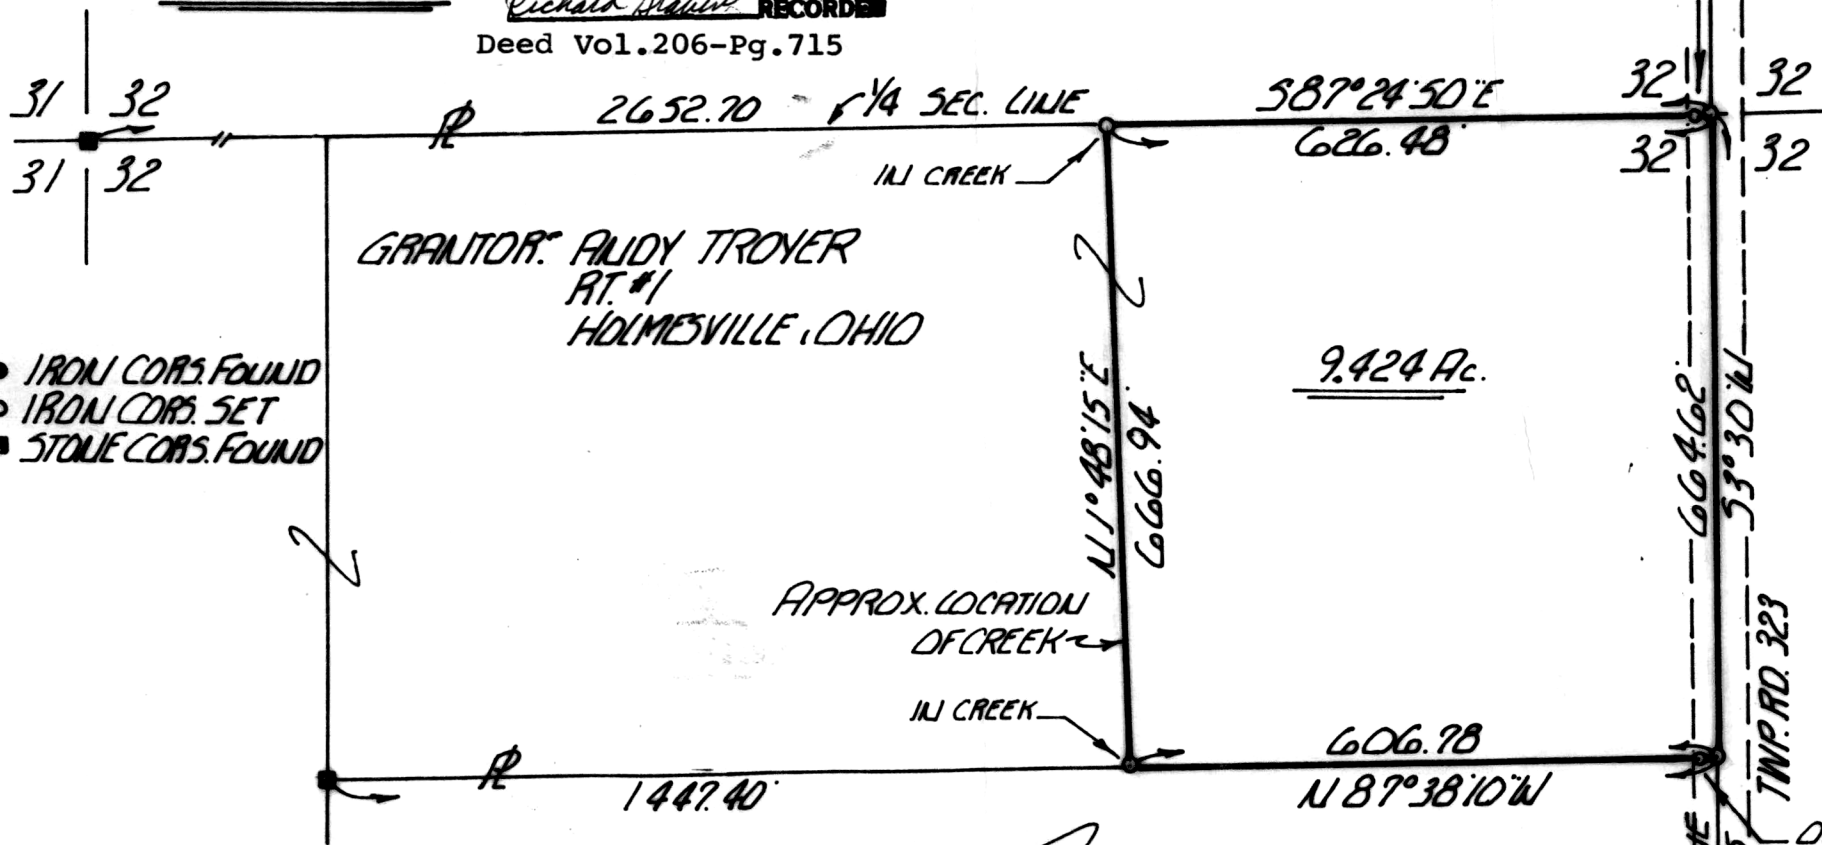

- IRON CORNS. FOUND
- IRON CORNS. SET
- STONE CORNS. FOUND

I CERTIFY THIS SURVEY TO BE CORRECT TO THE BEST OF MY KNOWLEDGE.

William R. Gasbarre
 W.M.A. GASBARRE P.S. 6529
 R.W. GASBARRE ASSOC. INC.
 P.O. BOX 44
 INDISTER, OHIO 44691
 7-3-79

MAP OFFICE COPY