

THE COSHOCTON LAND SURVEYING SERVICE

233 S. FOURTH ST.


COSHOCTON, OHIO 43812

BEING PART OF: LOT 9  
 SEC. ~  
 QUAR. 2<sup>ND</sup>  
 T9 N, R2 W  
 TOWNSHIP HONAOE  
 COUNTY HOLMES, OHIO, U.S.A.L.

SURVEY FOR: BOB CRUMP


DATE: 7/19/79

SCALE: 1" = 200'

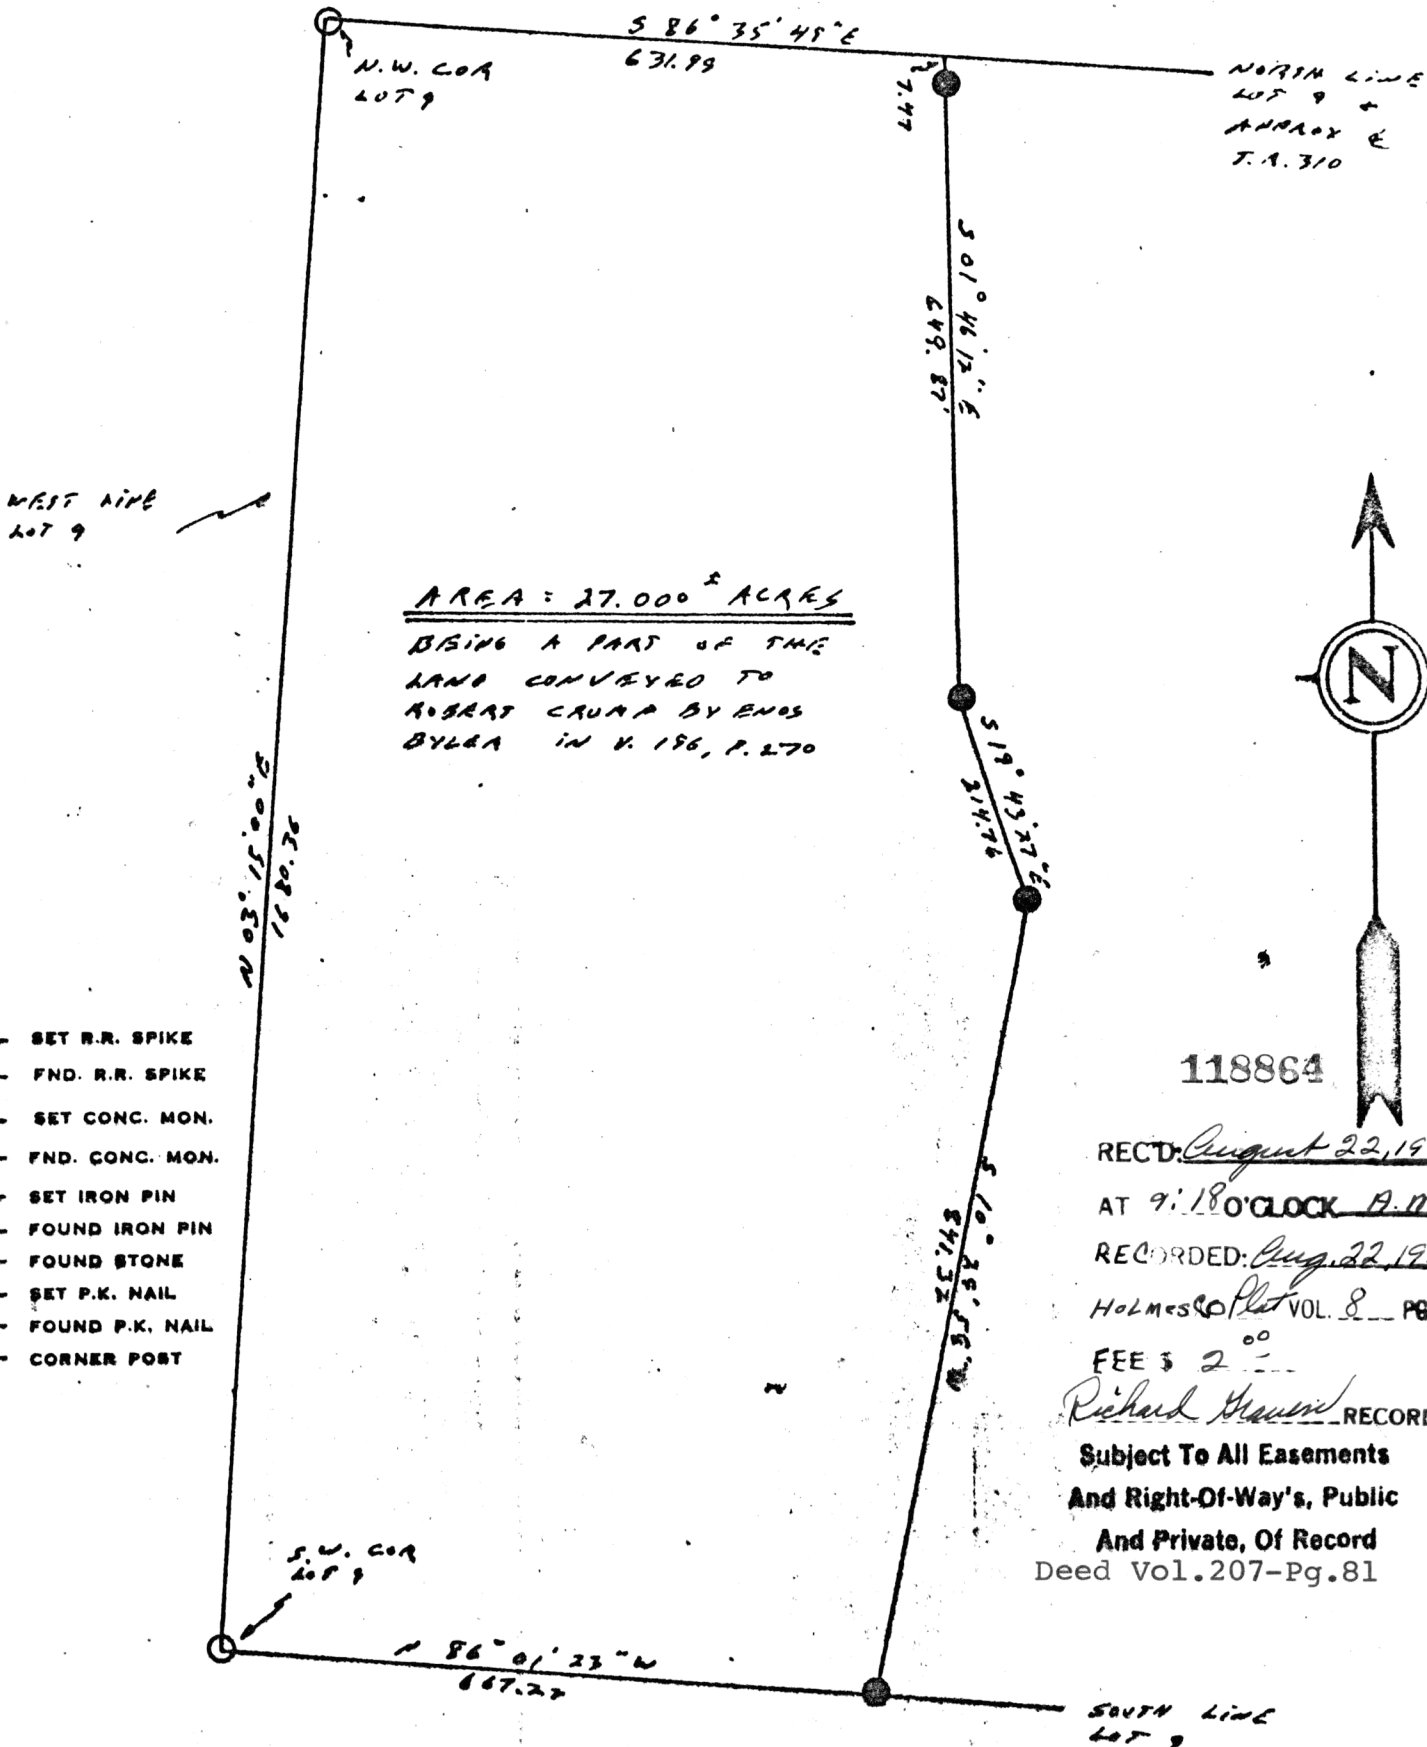

- ⊗ - SET R.R. SPIKE
- ⊗ - FND. R.R. SPIKE
- - SET CONC. MON.
- - FND. CONC. MON.
- - SET IRON PIN
- - FOUND IRON PIN
- - FOUND STONE
- ▲ - SET P.K. NAIL
- △ - FOUND P.K. NAIL
- - CORNER POST

I hereby certify the above plat to be correct to the best of my knowledge and belief.

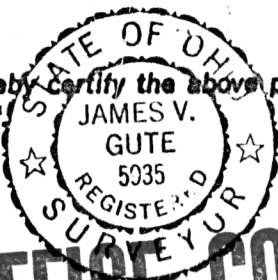

THE COSHOCTON LAND SURVEYING SERVICE

REGISTERED SURVEYOR 5935

MAP OFFICE COPY

C 21 P. 28 + 50 P. 27, P. 40