

THE COSHOCTON LAND SURVEYING SERVICE

233 S. FOURTH ST.


COSHOCTON, OHIO 43812

BEING PART OF: LOT ~
 SEC. 8, N.E. 1/4
 QUAR.
 T4N, R2W
 TOWNSHIP SALT CREEK
 COUNTY HOLMES, OHIO

SURVEY FOR: JOHN DATHLEICOR
 (LAND OF LOUIS S. MILLER)
 DATE: 8/21/79

SCALE: 1" = 100'

CONGRESS LANDS NORTH OF OLD T RANGES

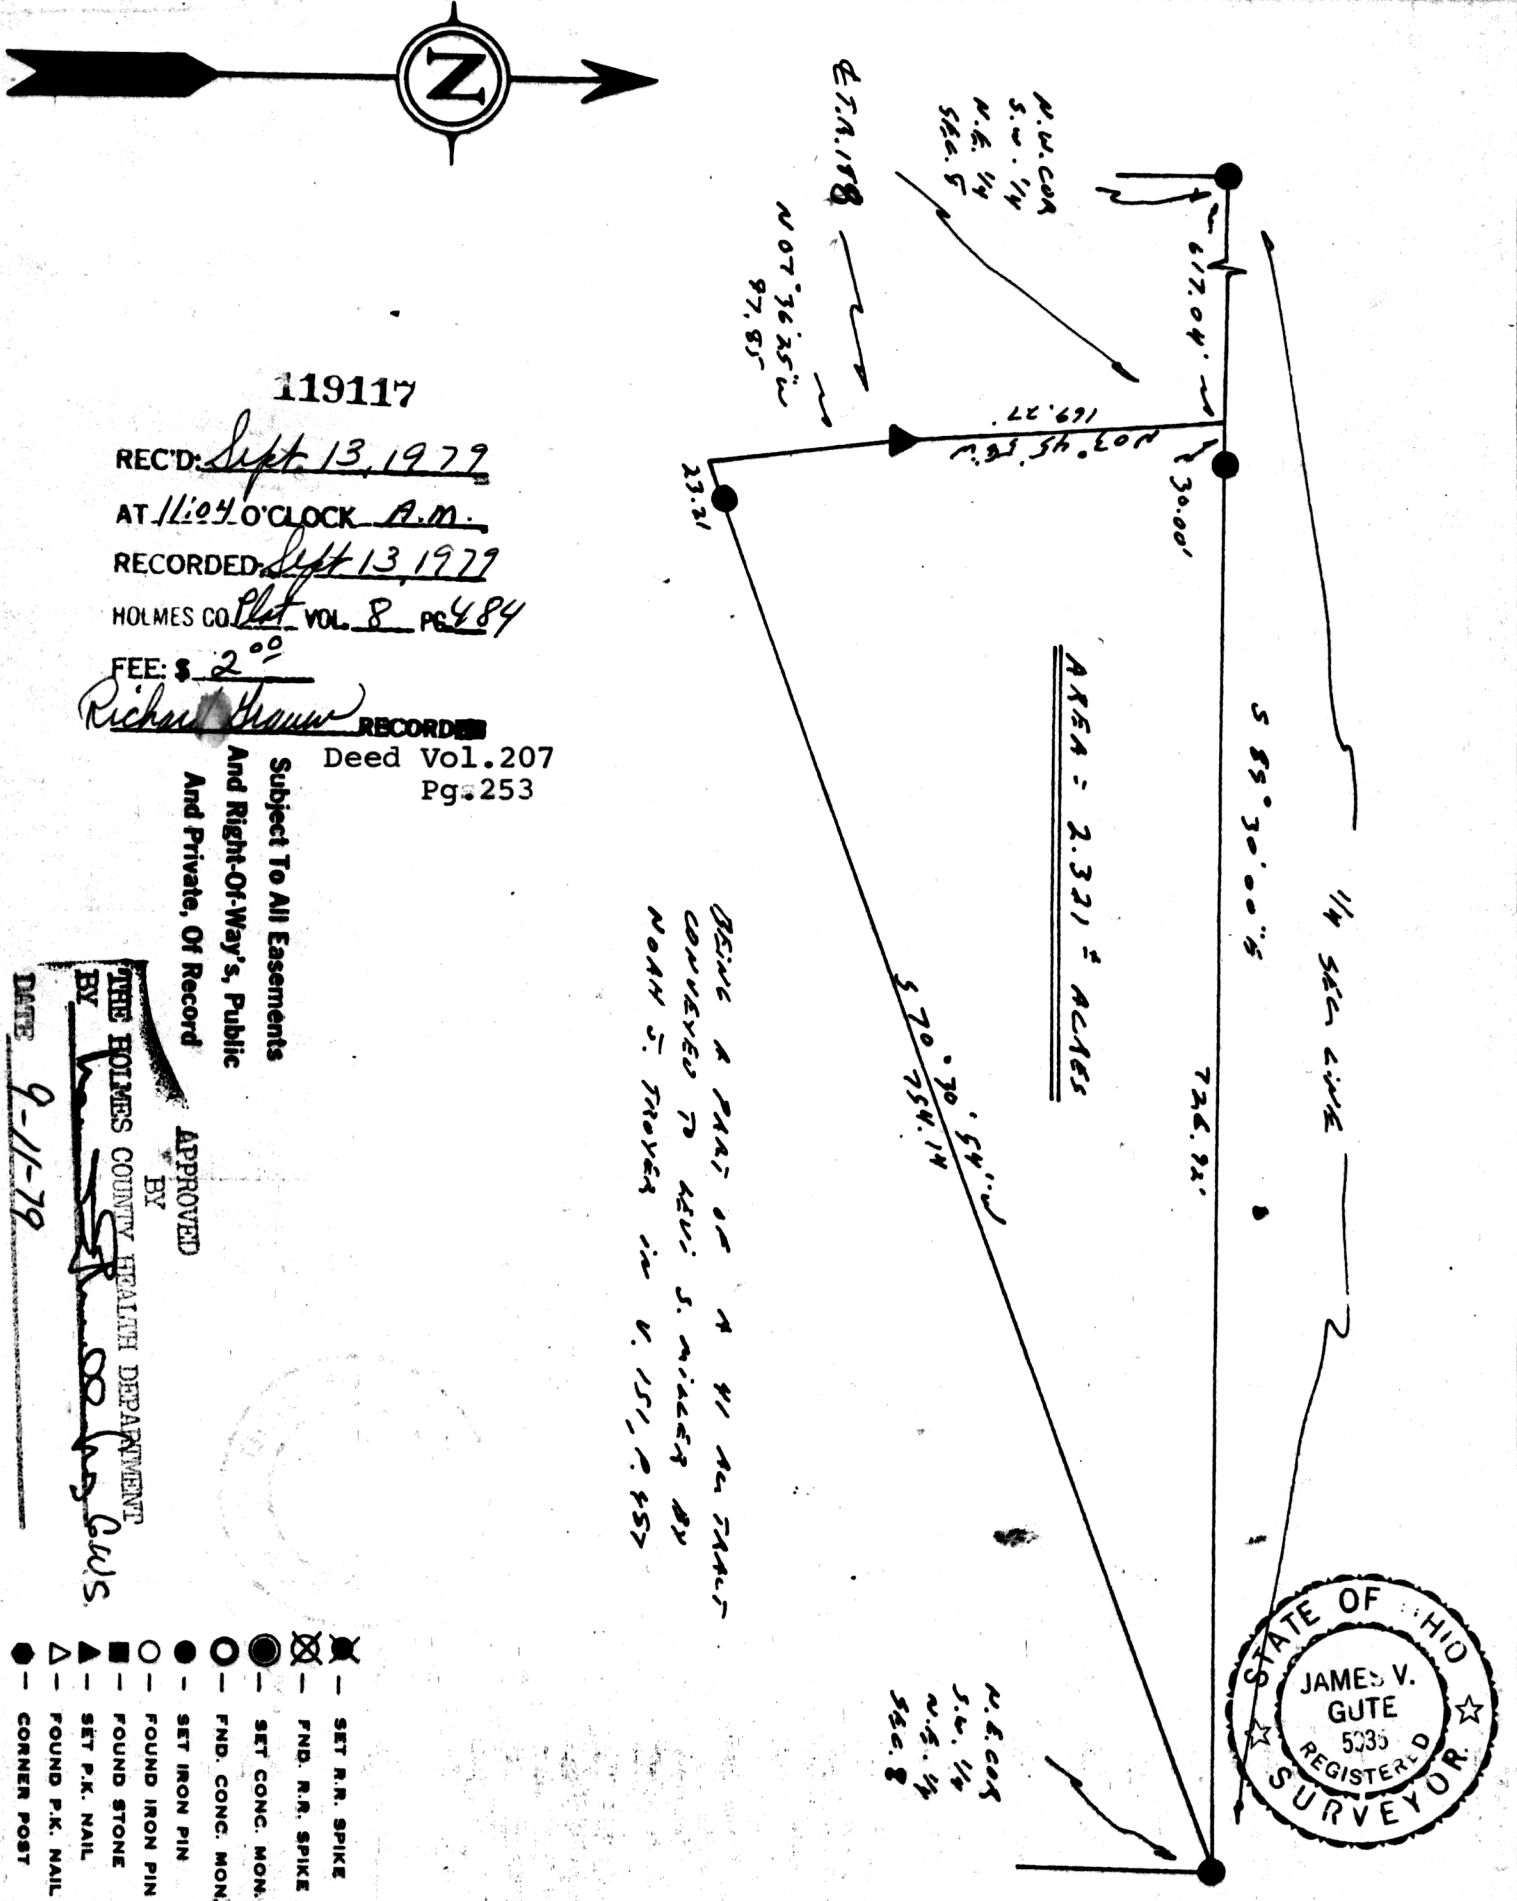

119117

REC'D: Sept. 13, 1979

AT 11:04.0 O'CLOCK A.M.

RECORDED: Sept 13, 1979

HOLMES CO. Plot VOL. 8 PG. 484

FEE: \$ 2.00

Richard H. Gutes RECORDED
 Deed Vol. 207
 Pg. 253

Subject To All Easements
 And Right-Of-Way's, Public
 And Private, Of Record

BEING A PART OF A 1/4 AC TRACT
 CONVEYED TO LEVI S. MILLER BY
 NOAH S. TROYER in V. 151, P. 457

AREA = 2.321 ACRES



APPROVED BY
 THE HOLMES COUNTY HEALTH DEPARTMENT
 BY [Signature]
 DATE 9-11-79

- SET R.R. SPIKE
- FND. R.R. SPIKE
- SET CONC. MON.
- FND. CONC. MON.
- SET IRON PIN
- FOUND IRON PIN
- FOUND STONE
- SET P.K. NAIL
- FOUND P.K. NAIL
- CORNER POST

I hereby certify the above plat to be correct to the best of my knowledge and belief.

MAP OFFICE COPY

THE COSHOCTON LAND SURVEYING SERVICE

[Signature]
 REGISTERED SURVEYOR 5035