


119159

Rec'd. for record September 18 1979 at 9:38 o'clock A.M.
Recorded September 18 1979 in Plat Vol. 8 Pg. 426
Holmes County, Ohio Richard Hevens Recorder. Fee: \$ 2.00

DEED Vol 207 Pages 287; 290

ALBERT J. MILLER

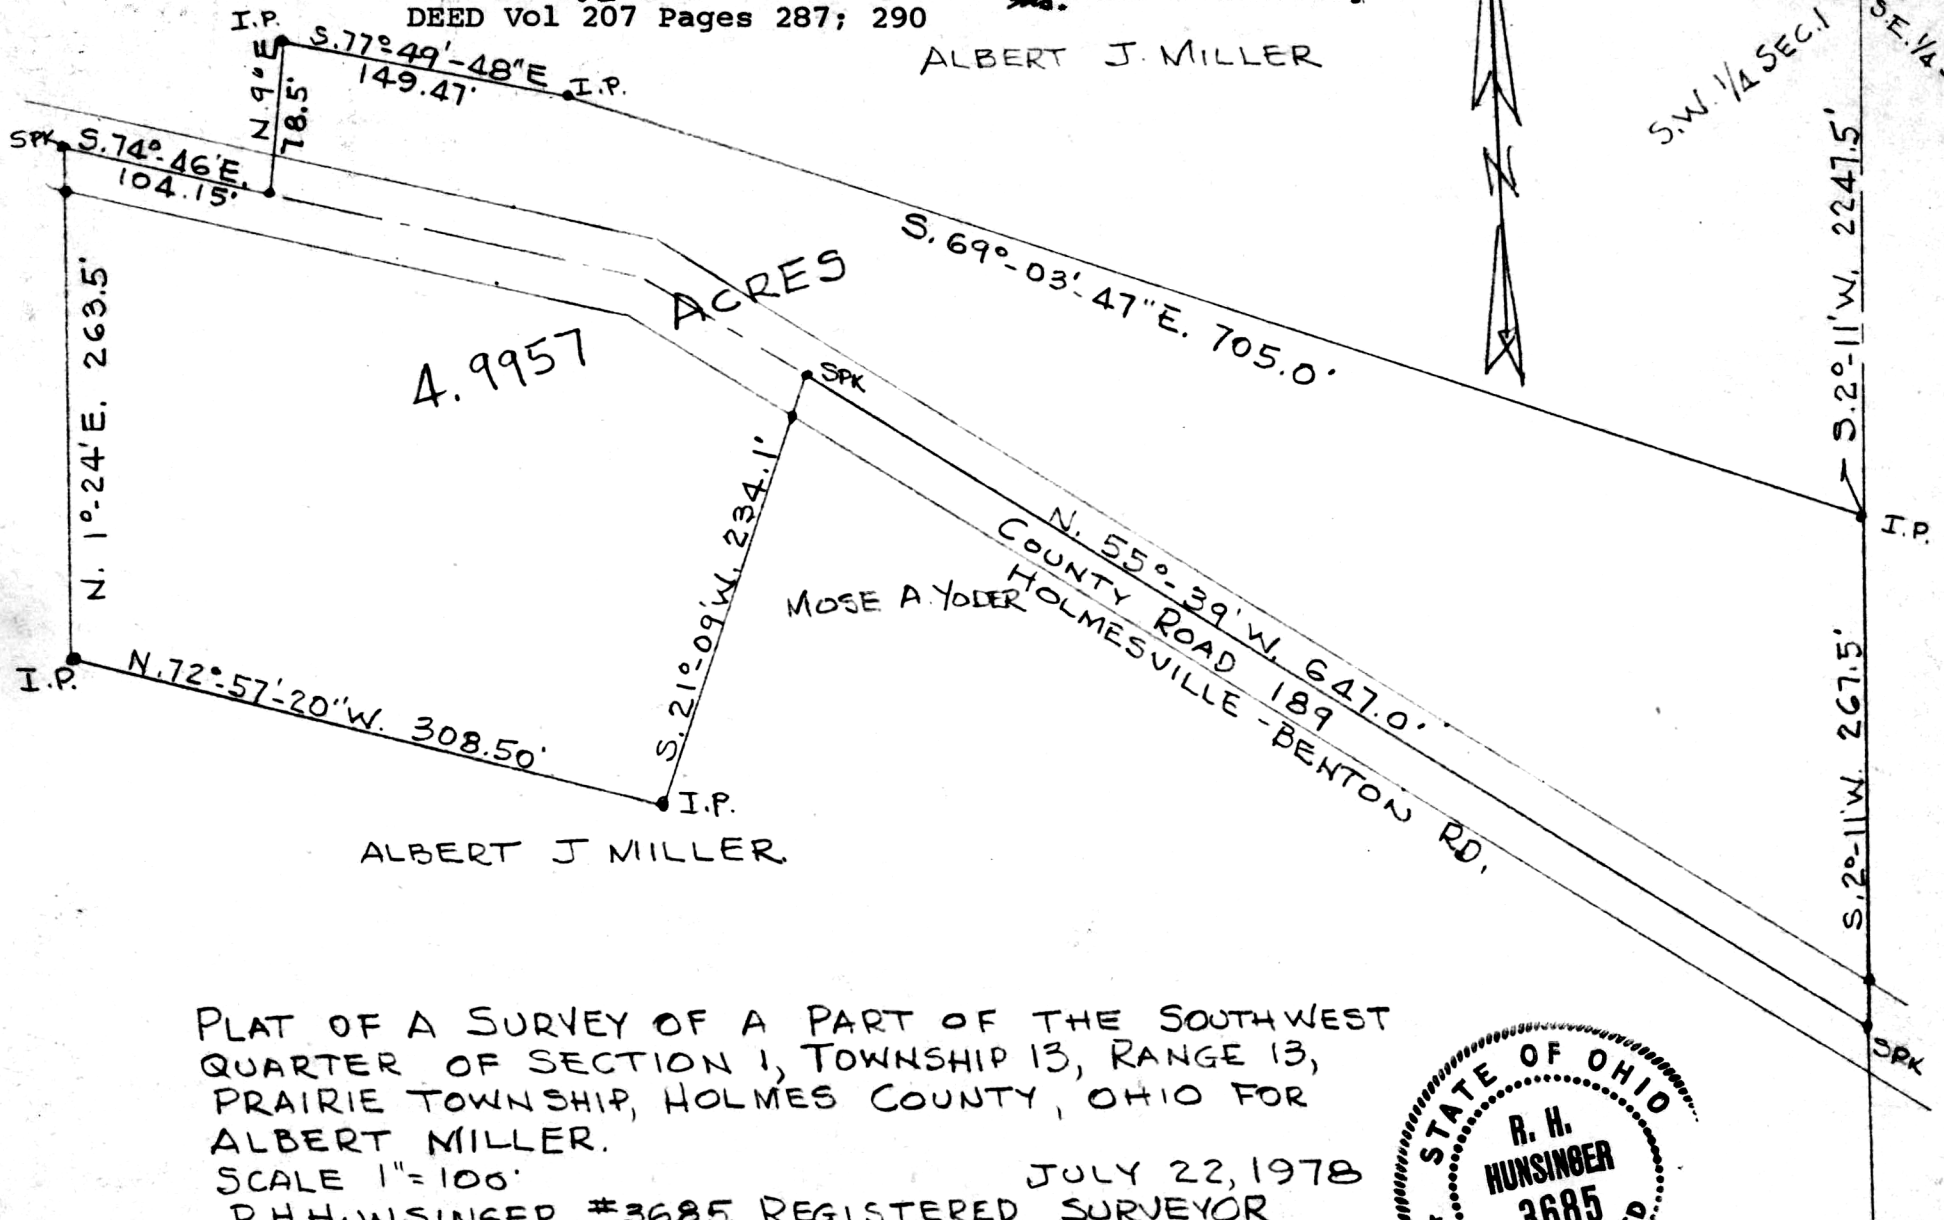

PLAT OF A SURVEY OF A PART OF THE SOUTHWEST QUARTER OF SECTION 1, TOWNSHIP 13, RANGE 13, PRAIRIE TOWNSHIP, HOLMES COUNTY, OHIO FOR ALBERT MILLER.

SCALE 1"=100'

R.H. HUNSINGER, #3685, REGISTERED SURVEYOR

JULY 22, 1978

APPROVED

BY

THE HOLMES COUNTY HEALTH DEPARTMENT
BY [Signature] G.W.S.

DATE 11-22-1978



MAP OFFICE COPY

Field Notes