


WM. TERRY BURKEY SURVEYING

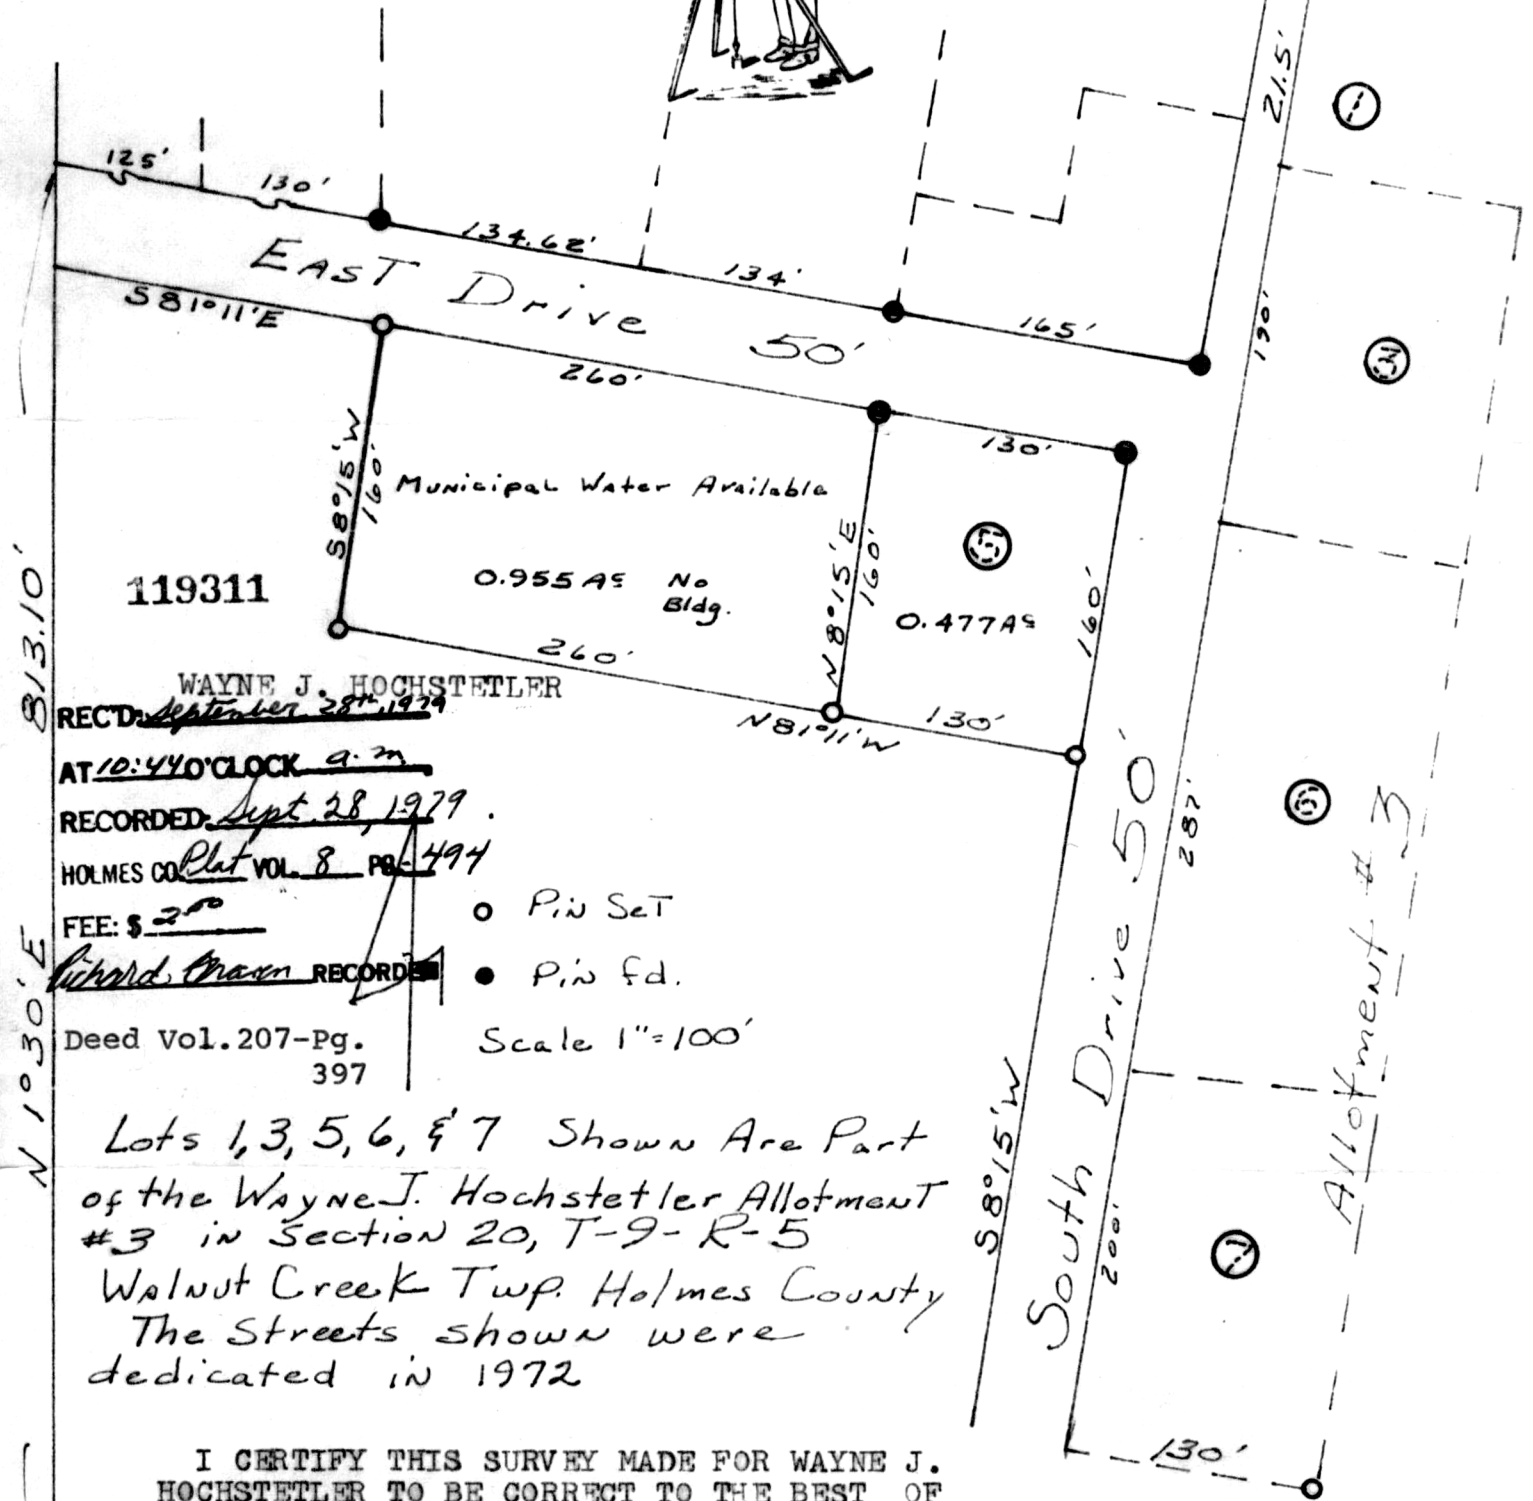

REC'D: September 28, 1979

AT 10:44 O'CLOCK a.m.

RECORDED: Sept 28, 1979

HOLMES CO. Plot Vol. 8 Pg. 494

FEE: \$ 2.00

Richard Charn RECORDS

Deed Vol. 207-Pg. 397

- Pin Set
- Pin fd.

Scale 1" = 100'

Lots 1, 3, 5, 6, & 7 Shown Are Part
of the Wayne J. Hochstetler Allotment
#3 in Section 20, T-9-R-5
Walnut Creek Twp. Holmes County
The Streets shown were
dedicated in 1972

I CERTIFY THIS SURVEY MADE FOR WAYNE J.
HOCHSTETLER TO BE CORRECT TO THE BEST OF
MY KNOWLEDGE AND BELIEF.

SIGNED William T. Burkey
WILLIAM T. BURKEY

REGISTERED SURVEYOR #5107
STATE OF OHIO
COMPLETED AUGUST 25, 1979



S.W. Cor.
N.E. Q+1.
Sec. 20
20 T-9 R-5
20 20

MAP OFFICE COPY