

THE COSHOCTON LAND SURVEYING SERVICE

233 S. FOURTH ST.

COSHOCTON, OHIO 43812


BEING PART OF: LOT 2
 SEC. 2
 QUAR. 1st
 T17N, R17W Congress Lands North of Old 7 Ranges
 TOWNSHIP Ripley
 COUNTY Holmes

SURVEY FOR: *Holmes Cattle Co.*
(Lands of R. Keith Dreibelbis)
 DATE: *December 1978*
 SCALE: 1" = 200'



- O - Iron Pin Found
- - Iron Pin Set
- ▲ - R/R Spike Set


Note: Tracts #1, #2, #3, #4, #5 being the same premises conveyed from Elmer McClure to R. Keith & Veyerman Dreibelbis (1942)

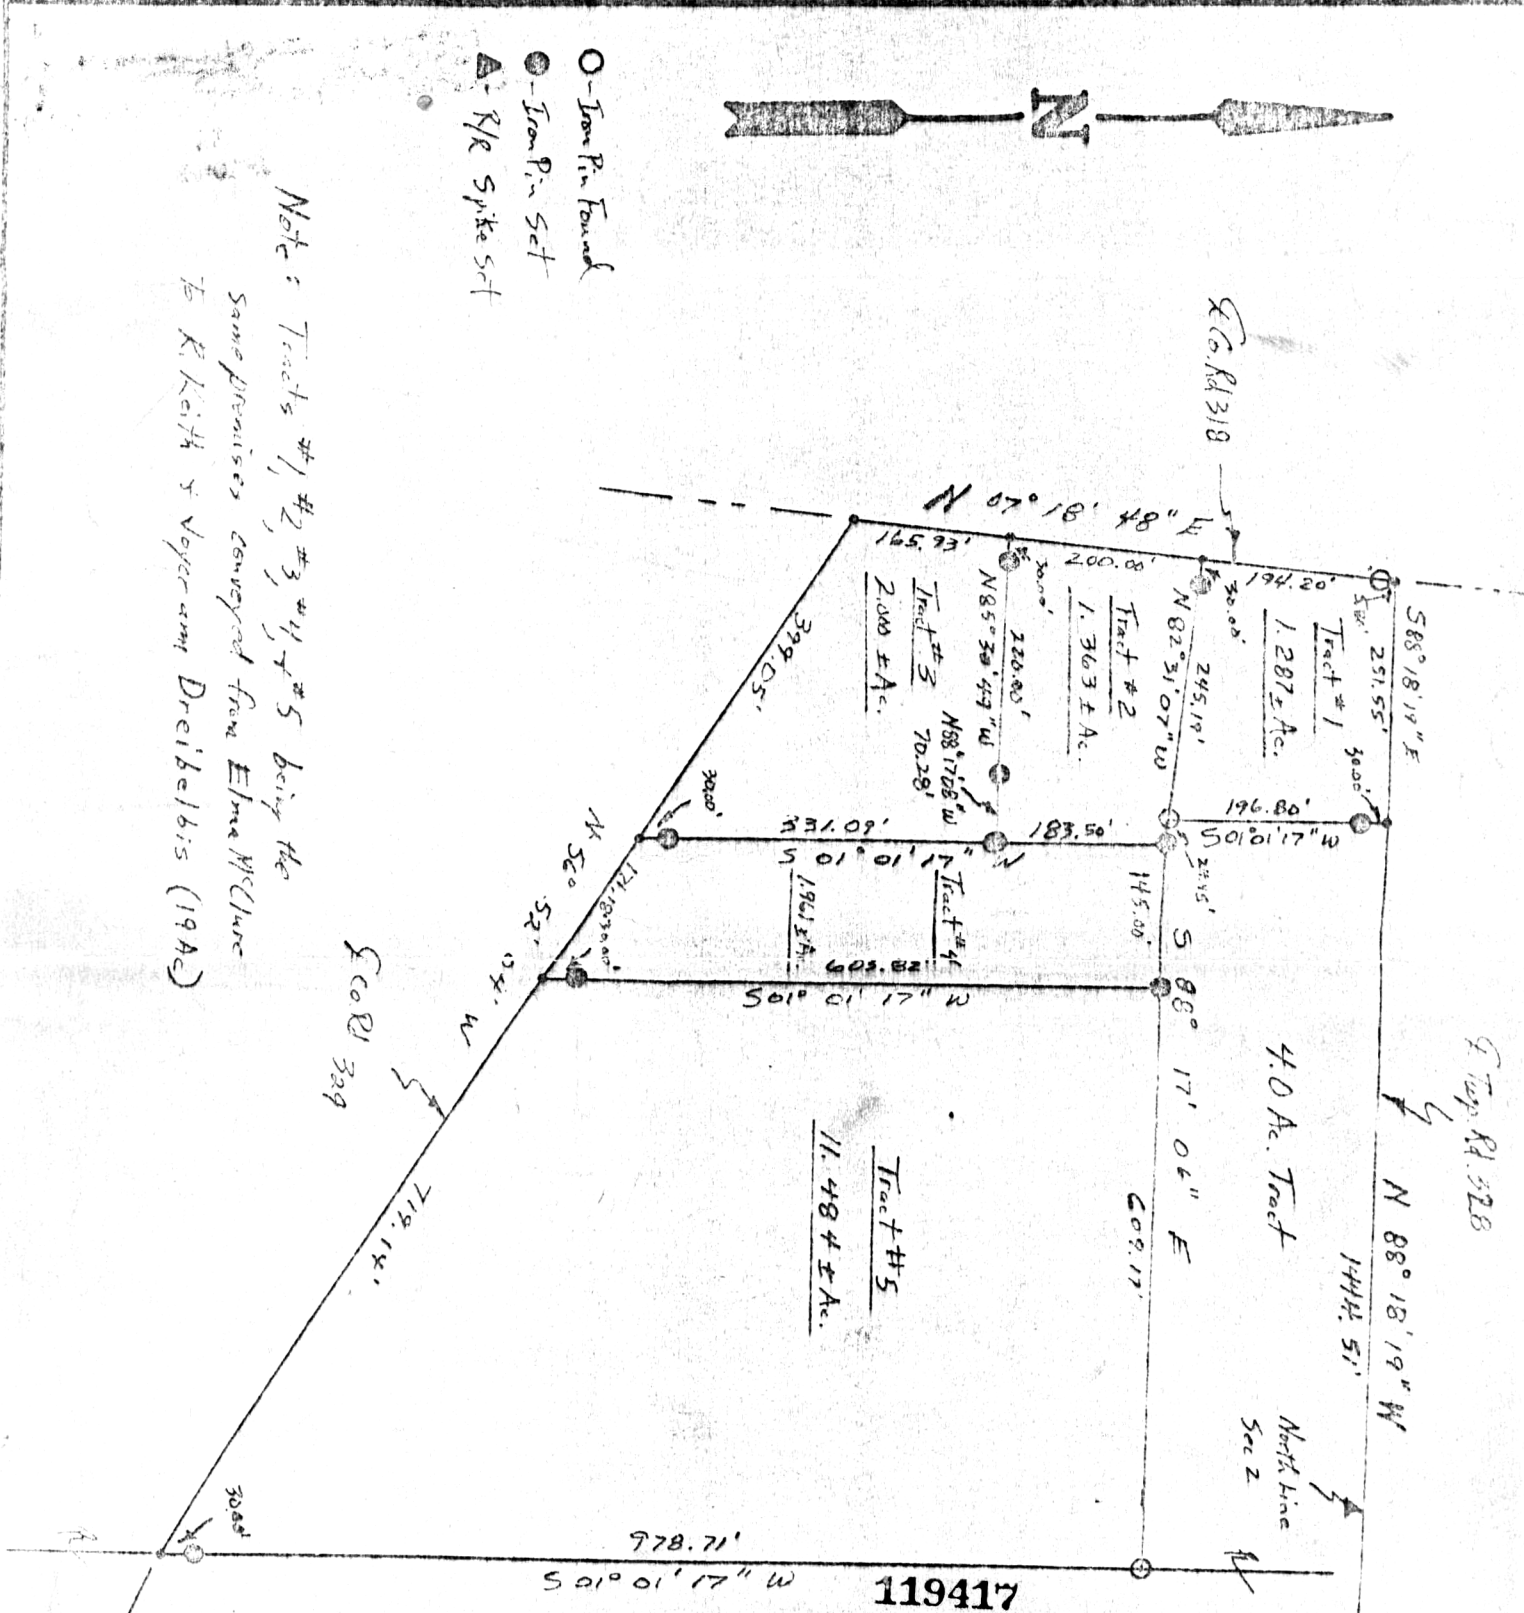

APPROVED BY
 THE HOLMES COUNTY HEALTH DEPARTMENT
 BY: *[Signature]*

DATE: *10-11-79*
Survey & water permits required

I hereby certify the above plat to be correct to the best of my knowledge and belief.

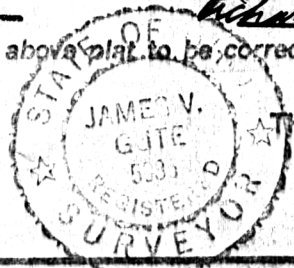

REC'D: *October 11th, 1979*
 AT 10:53 O'CLOCK 9.2m
 RECORDED: *October 16, 1979*
 HOLMES CO. Plat VOL. 8 PG. 501
 FEE: \$2.00 Deed Vol. 207 Pg. 490

Richard Crane RECORDER

THE COSHOCTON LAND SURVEYING SERVICE

James V. Gite
 REGISTERED SURVEYOR 5935