


WM. TERRY BURKEY SURVEYING



HERSHBERGER TO YODER SURVEY
NORTH EAST QUARTER SECTION 16
TOWNSHIP 8 RANGE 5
CLARK TOWNSHIP
HOLMES COUNTY, OHIO
COMPLETED SEPTEMBER 1, 1979

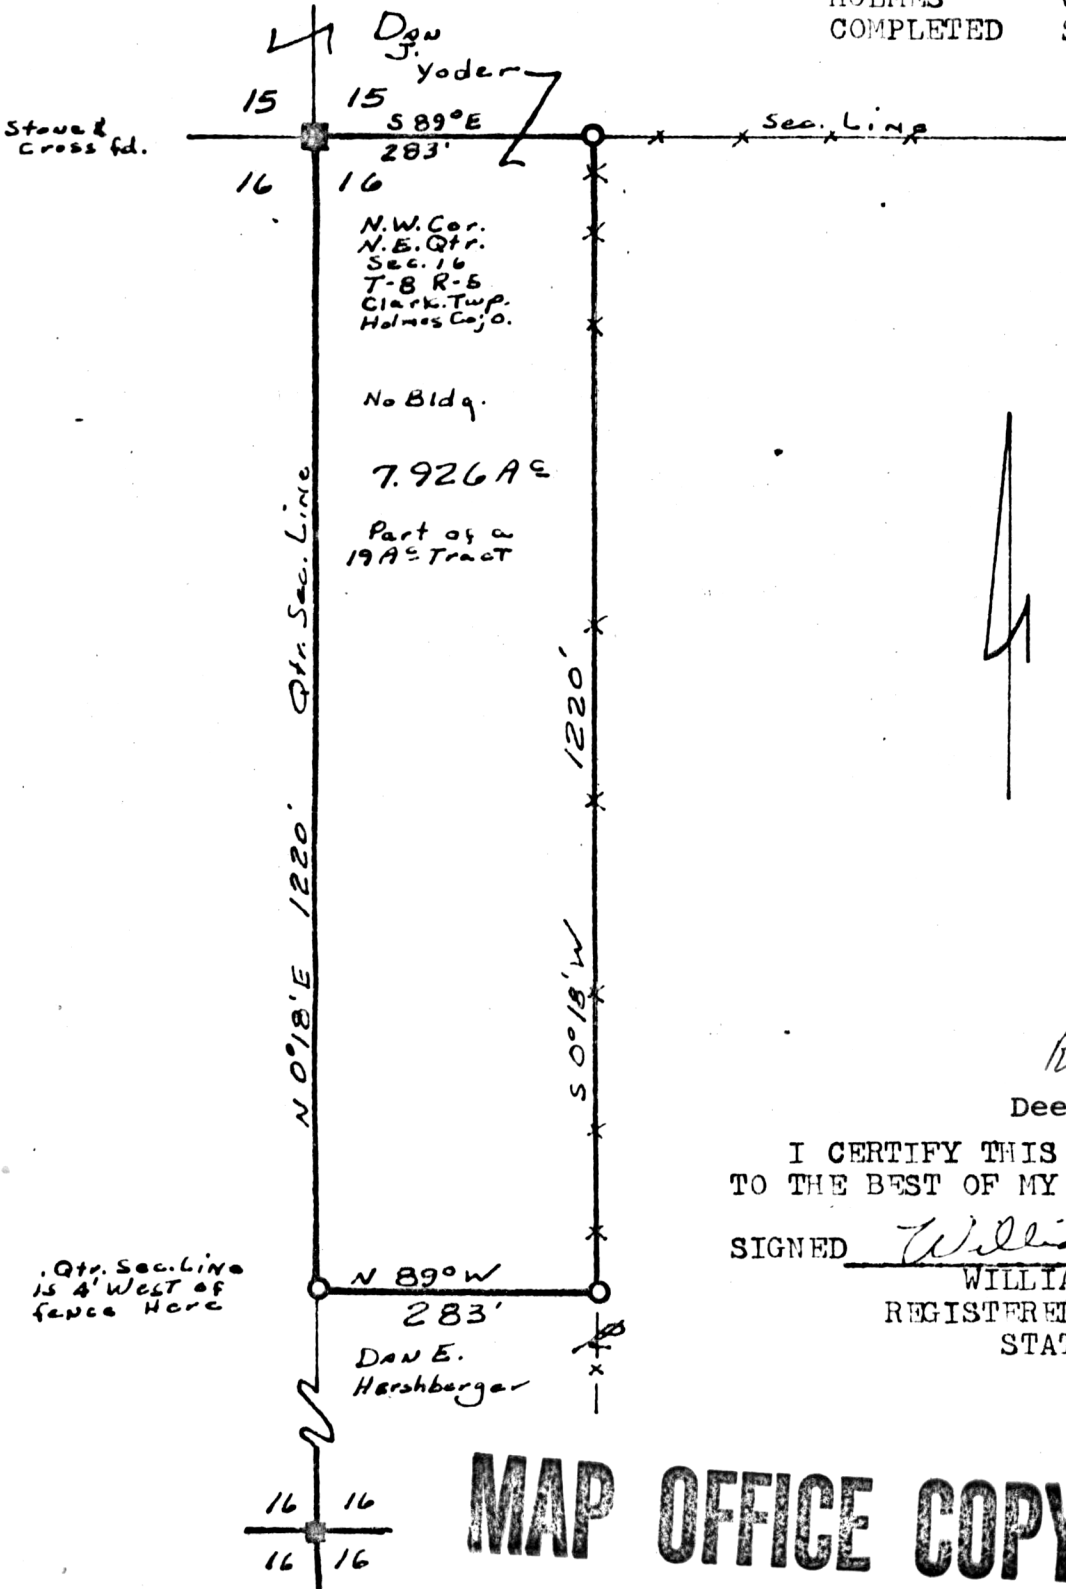

○ Pin Set
 ■ Stone fd.
 Scale 1" = 200'

119567


REC'D: October 23, 1979
 AT 3:11 O'CLOCK P.M.
 RECORDED: October 24, 1979
 HOLMES CO. Plat VOL. 8 PG. 508
 FEE: \$ 2.00

Richard Brown RECORDED
 ms

Deed Vol. 207 - Pg. 595

I CERTIFY THIS SURVEY TO BE CORRECT TO THE BEST OF MY KNOWLEDGE AND BELIEF.

SIGNED William T. Burkey
 WILLIAM T. BURKEY
 REGISTERED SURVEYOR #5107
 STATE OF OHIO

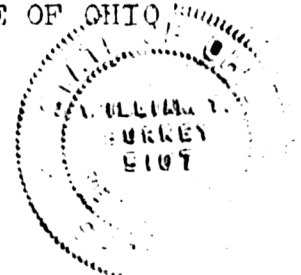

MAP OFFICE COPY