

REC'D: November 9th, 1979

AT 3:31 O'CLOCK P.M.

RECORDED: November 13, 1979

HOLMES CO. Plat VOL. 8 PG. 515

FEE: \$ 2.00

Richard Owen RECORDER

Deed Vol. 207-Pg. 711

APPROVED BY


THE HOLMES COUNTY HEALTH DEPARTMENT
BY [Signature]

DATE 11-7-1979

M.W. City Proc. 514
T13N R13W Vol. 151 Pg. 353

Hol. Co. Infirmary

Vol. 151 Pg. 353
(Dead)
158.4'

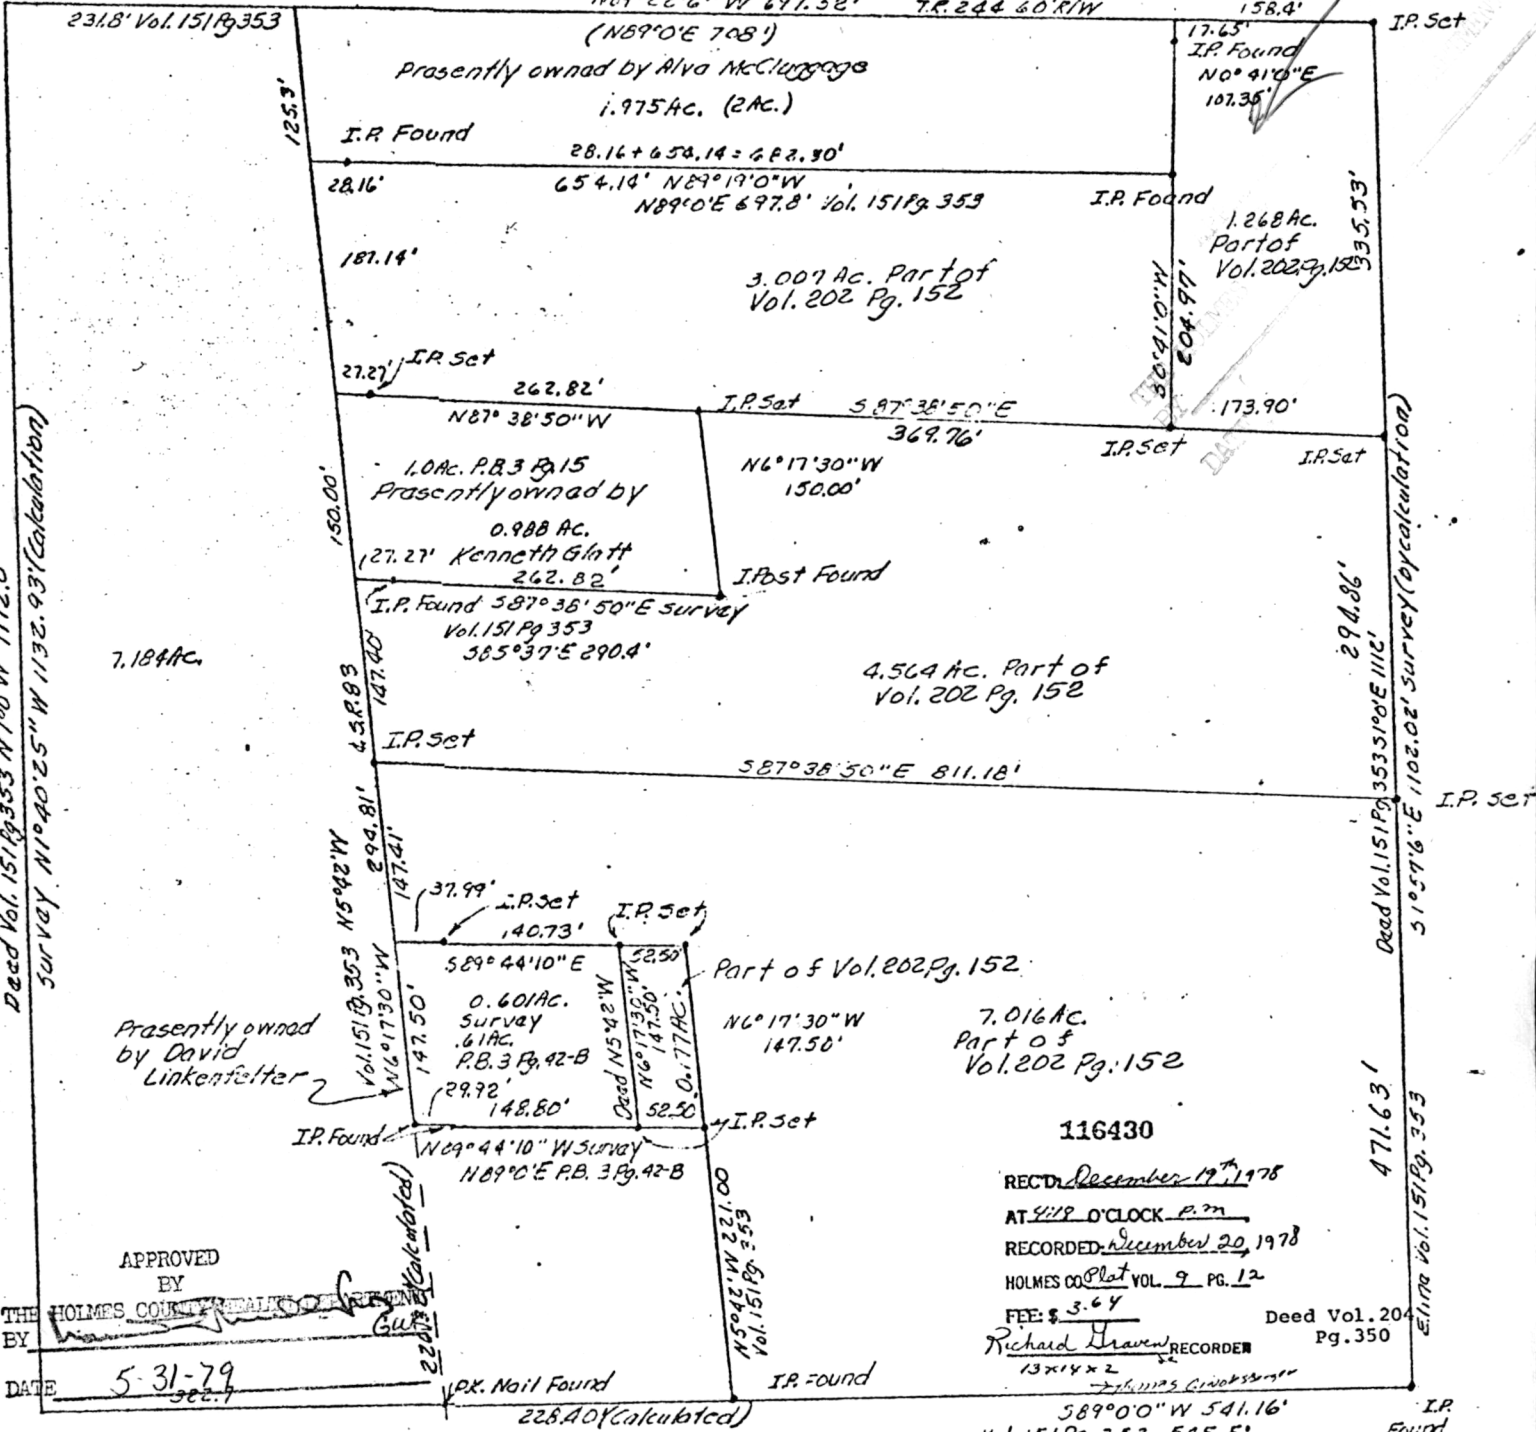

APPROVED BY
THE HOLMES COUNTY HEALTH DEPARTMENT
BY [Signature]
DATE 5-31-79

REC'D: December 19th, 1978
AT 4:19 O'CLOCK P.M.
RECORDED: December 20, 1978
HOLMES CO. Plat VOL. 9 PG. 12
FEE: \$ 3.64

Richard Owen RECORDER
Deed Vol. 204 Pg. 350
13x14x2
589° 0' 0" W 541.16'
Vol. 151 Pg. 353 545.5'

PLAT OF A RESURVEY OF
VOL. 151 PG. 353
Known as part of Proc. 514, T13N,
R13W of Prairie Twp., Hol. Co., Ohio
Robert L. Kasner P.S. 5193 RE. 28820



MAP OFFICE COPY