

THE COSHOCTON LAND SURVEYING SERVICE

233 S. FOURTH ST.

COSHOCTON, OHIO 43812

BEING PART OF: LOT 24
 SEC. ~
 QUAR. 2nd
 T9N, R7W
 TOWNSHIP Hardy
 COUNTY Holmes

SURVEY FOR: Andrew C. Yoder

DATE: Nov. 1979

SCALE: 1" = 50'

119979

REC'D November 29, 1979

AT 2:30 O'CLOCK P.M.

RECORDED November 30, 1979


HOLMES CO. Plot Vol. 8 PG. 527

FEE: \$ 2.00


Richard Crane - RECORDER

God
 Ellis

Deed Vol. 208 - Pg. 94

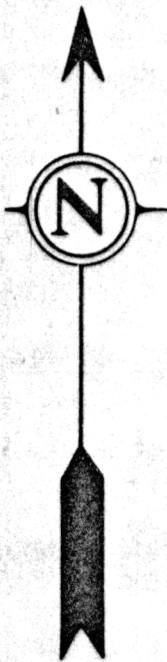

- ⊗ - SET R.R. SPIKE
- ⊗ - FND. R.R. SPIKE
- - SET CONC. MON.
- - FND. CONC. MON.
- - SET IRON PIN
- - FOUND IRON PIN
- - FOUND STONE
- ▲ - SET P.K. NAIL
- △ - FOUND P.K. NAIL
- - CORNER POST

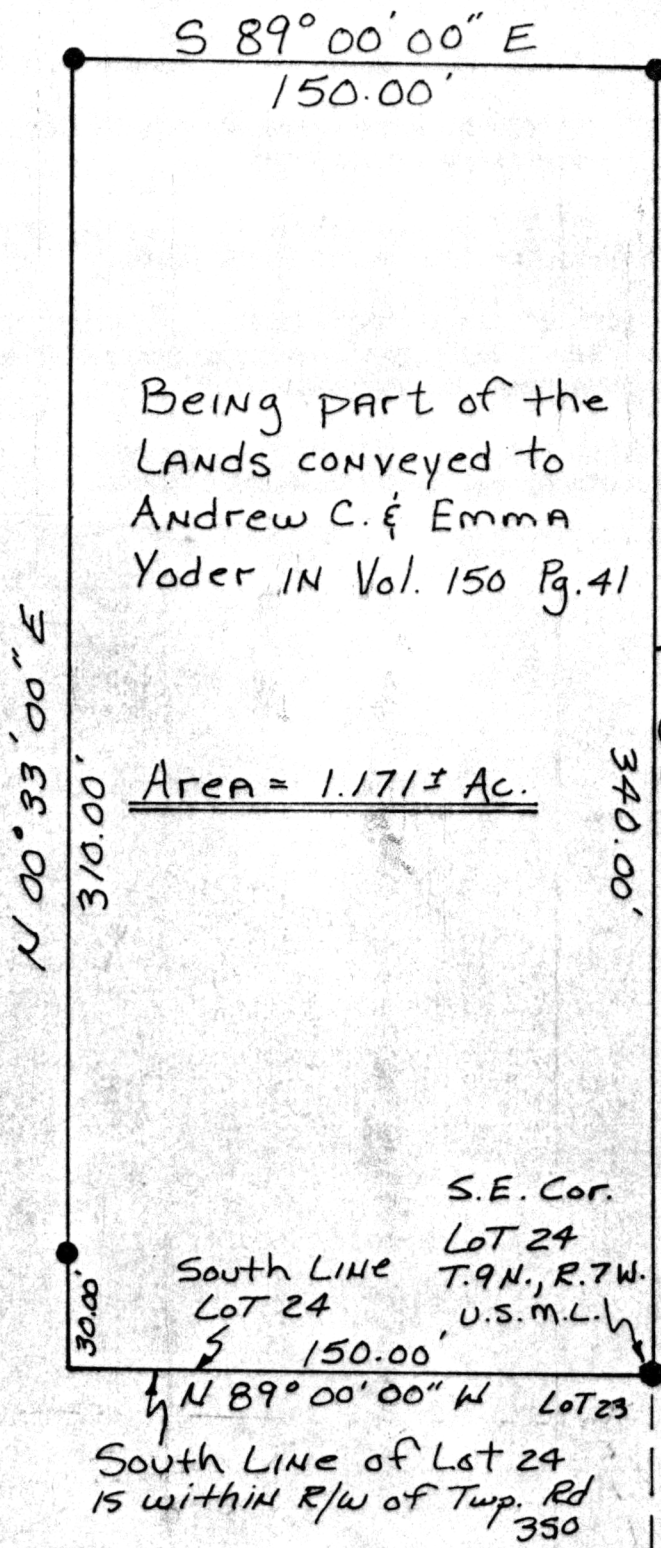

EAST LINE
 LOT 24



I hereby certify the above plat to be correct to the best of my knowledge and belief.

Subject To All Easements
 And Right-Of-Way's, Public
 And Private, Of Record

THE COSHOCTON LAND SURVEYING SERVICE

REGISTERED SURVEYOR 5935