


HENRY

YODER

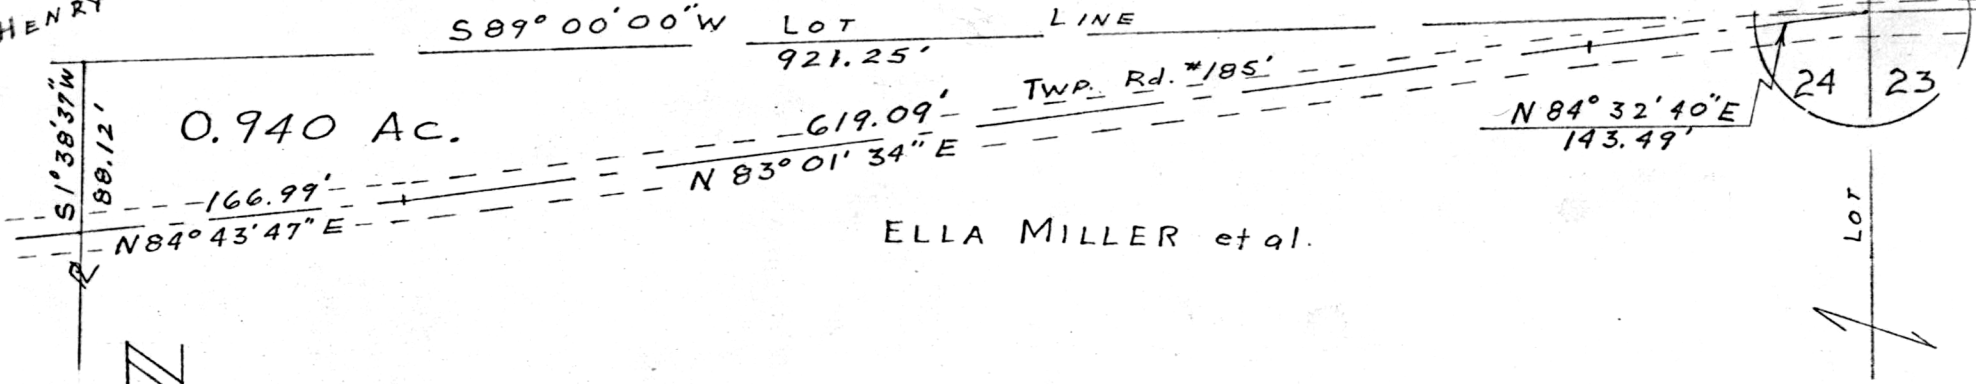

0.940 Ac.

ELLA MILLER et al.

120048

REC'D: December 6, 1979
 AT 9:41 O'CLOCK A.M.
 RECORDED: December 6, 1979
 HUNTER CO. Plot VOL. 8 PG. 531
 FEE: \$ 2⁰⁰

Richard Brown RECORDER

Deed Vol. 208
Pg/153



Plat of a Tract of Land
 For
 Jacob Miller
 in
 Lot 24, 3rd $\frac{1}{4}$
 Range 5W, Township 10N
 Salt Creek Township
 Holmes County
 Ohio

Scale: 1"=100'
July 9, 1979

Produced By
G. A. STEWART INC.

450 South Fourth St. (614) 622-2783
COSHOCKTON, OHIO 43812

G. A. Stewart

MAP OFFICE COPY

Registered Surveyor #6357