



THE COSHOCTON LAND SURVEYING SERVICE

233 S. FOURTH ST.

COSHOCTON, OHIO 43812

BEING PART OF: LOT ~
 SEC. 3, N.E. 1/4
 QUAR. 155
 T8N, R6W
 TOWNSHIP MECHANIC
 COUNTY HOLMES, OHIO, U.S.A.C.

SURVEY FOR: JONAS J. AAST
 LAND OF JOE J. BERRY
 DATE: 11/79
 SCALE: 1" = 50'

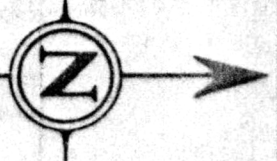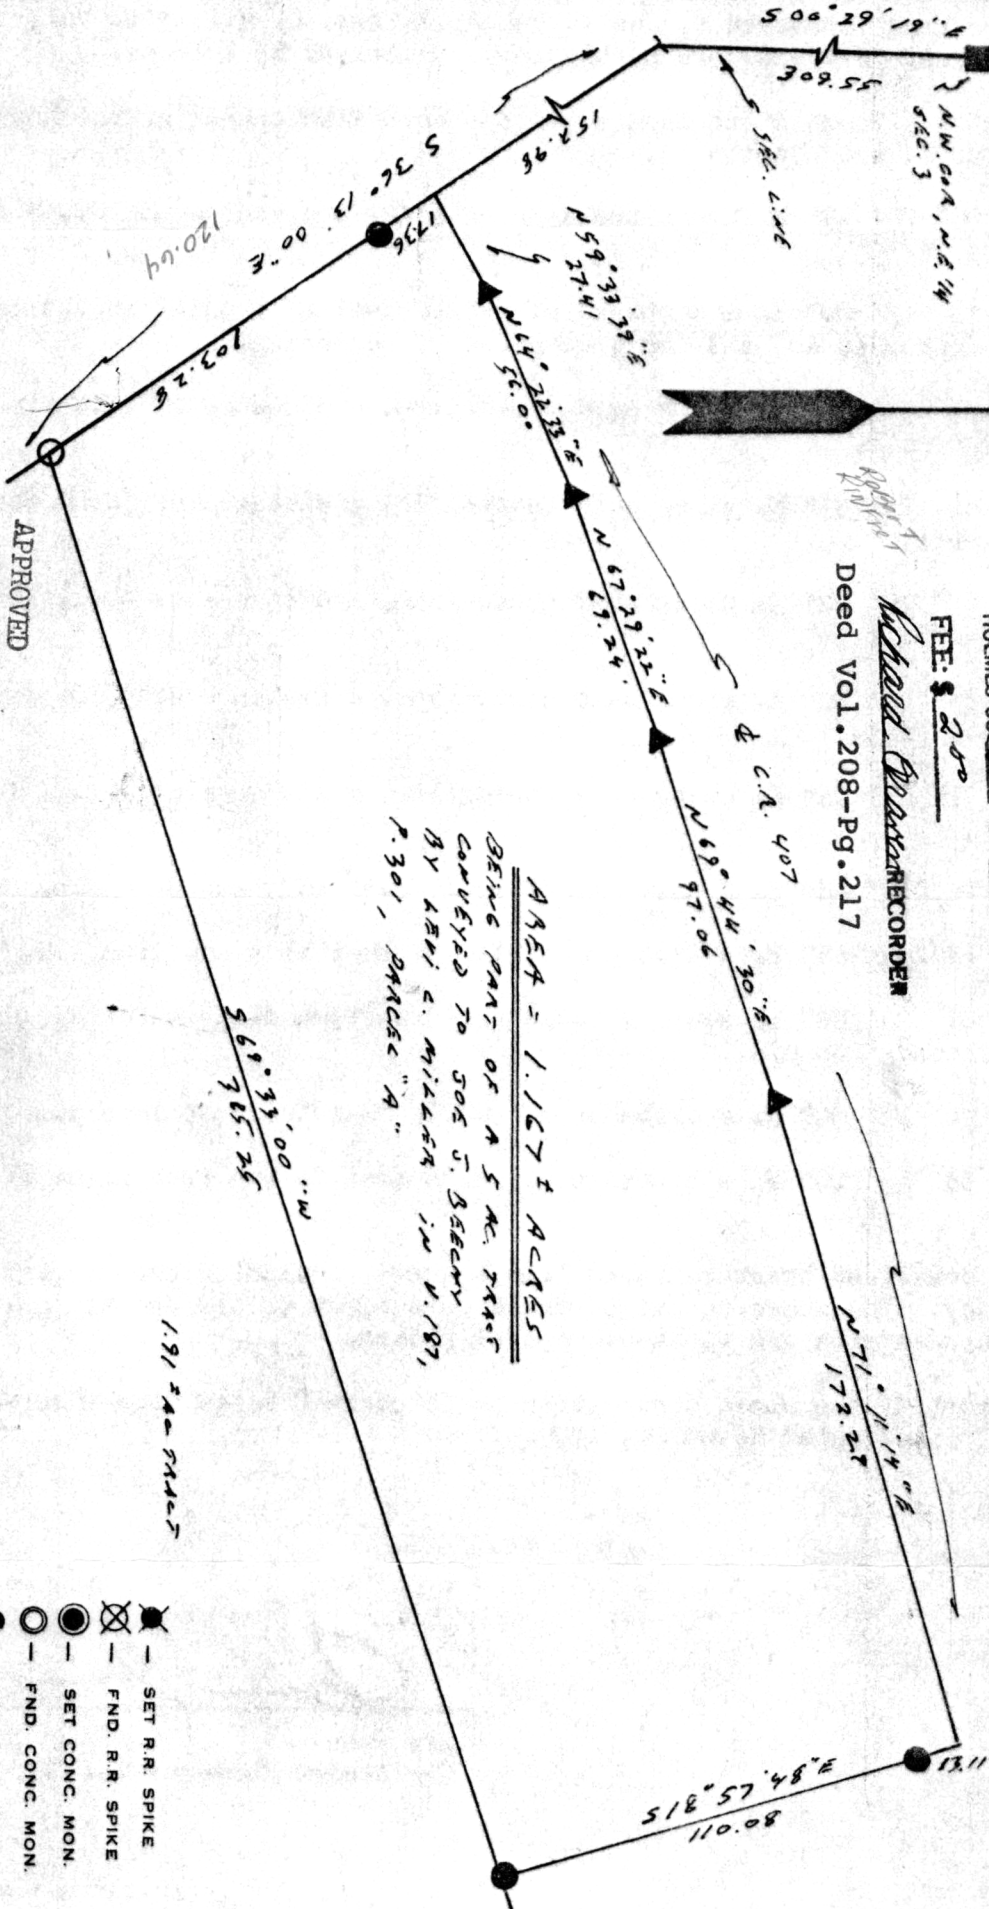

120145

REC'D December 17, 1979
 AT 2:44 O'CLOCK 1:30
 RECORDED Dec. 18, 1979
 HOLMES DIST. VOL. 8 PG. 538
 FEE: \$ 2.50
 Deed Vol. 208-Pg. 217

AREA = 1.1674 ACRES
 BEING PART OF A 5 AC. TRACT
 CONVEYED TO JOE J. BERRY
 BY KEVIN C. MILLER IN V. 187,
 P. 301, PARCEL "A"

APPROVED BY
 THE HOLMES COUNTY HEALTH DEPARTMENT
 DATE 12-10-79
 Subject To All Easements
 And Right-Of-Way's, Public
 G.W.S. And Private, Of Record

- SET R.R. SPIKE
- FND. R.R. SPIKE
- ⊗ SET CONC. MON.
- ⊙ FND. CONC. MON.
- SET IRON PIN
- FND IRON PIN
- FOUND STONE
- ▲ SET P.K. NAIL
- △ FOUND P.K. NAIL
- CORNER POST



I hereby certify the above plat to be correct to the best of my knowledge and belief.

THE COSHOCTON LAND SURVEYING SERVICE

MAP OFFICE COPY

REGISTERED SURVEYOR 5975