


120272

WALNUT CREEK TOWNSHIP
S.E. SEC. 13, T-9, R-5
HOLMES COUNTY, OHIO

RECTD. December 28, 1979
AT 4:11 O'CLOCK P.M.
RECORDED January 2, 1980
HOLMES CO. Plat Vol. 8 PG. 547
FEE: \$2.⁰⁰
Richard Drennon RECORDER
Deed Vol. 208-Pg. 340

S.W. Cor. of S.E. Qtr.
Section 13, R-5, T-9

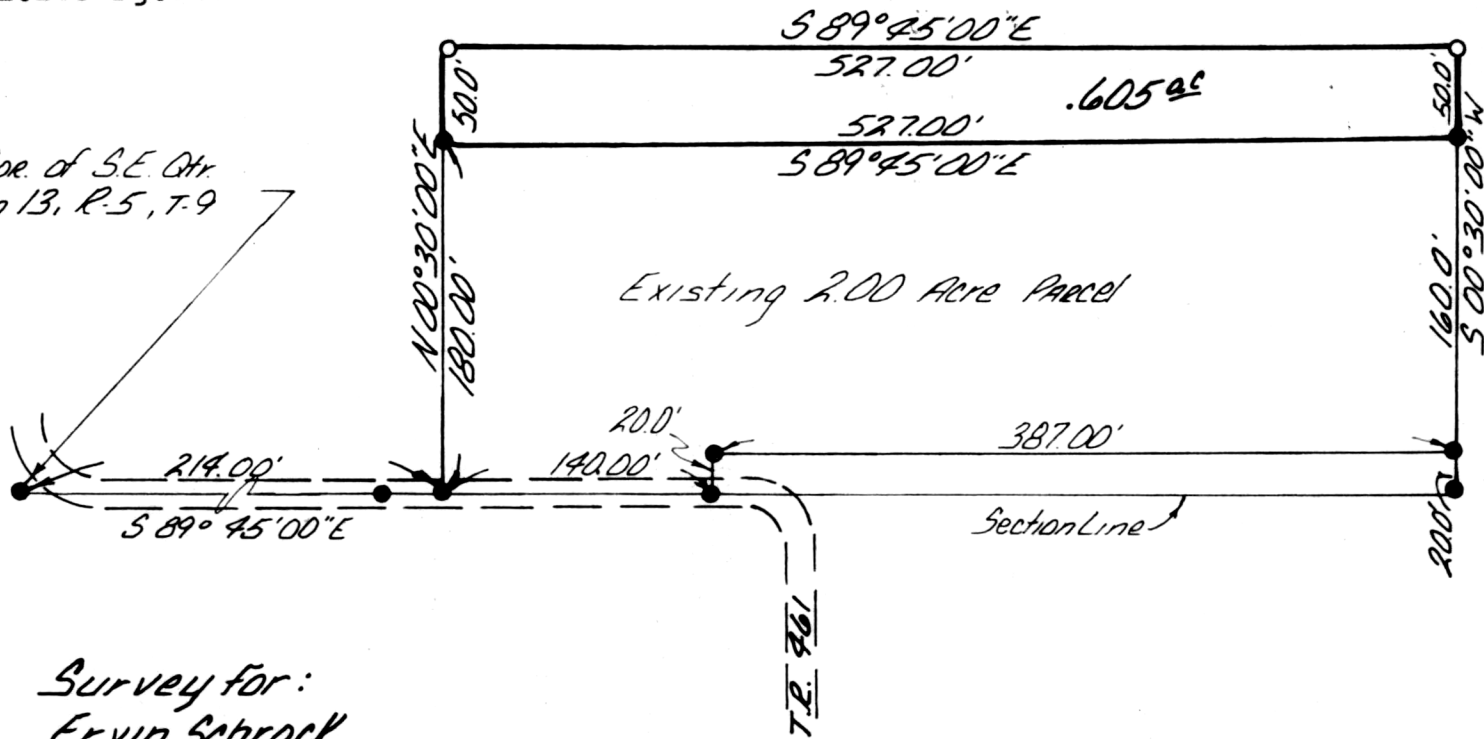

Scale 1" = 100.0'
Legend
● I.P. Fd.
○ I.P. Set

Survey for:
Ervin Schrock

MAP OFFICE COPY

I CERTIFY THIS SURVEY AND PLAT
TO BE CORRECT TO THE BEST OF MY
KNOWLEDGE NOVEMBER 12, 1979

SW-2002
SHAFFER, JOHNSTON
LICHTENWALTER & ASSOCIATES, INC.
WOOSTER OHIO

Richard J. McDavid
RICHARD J. McDAID R.S. 5009