



120444

Rec'd. For Record January 15, 1980 at 3:05 o'clock P.M.

Recorded January 16, 1980 in Plat Vol. 8 Pg. 557

Holmes County, Ohio Richard Graven Recorder. Fee: \$2.00

Paul A. Miller

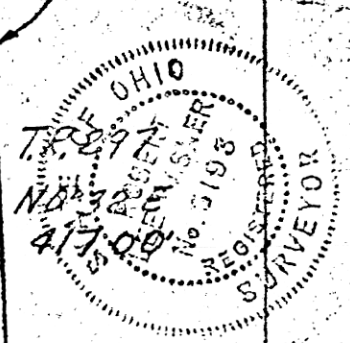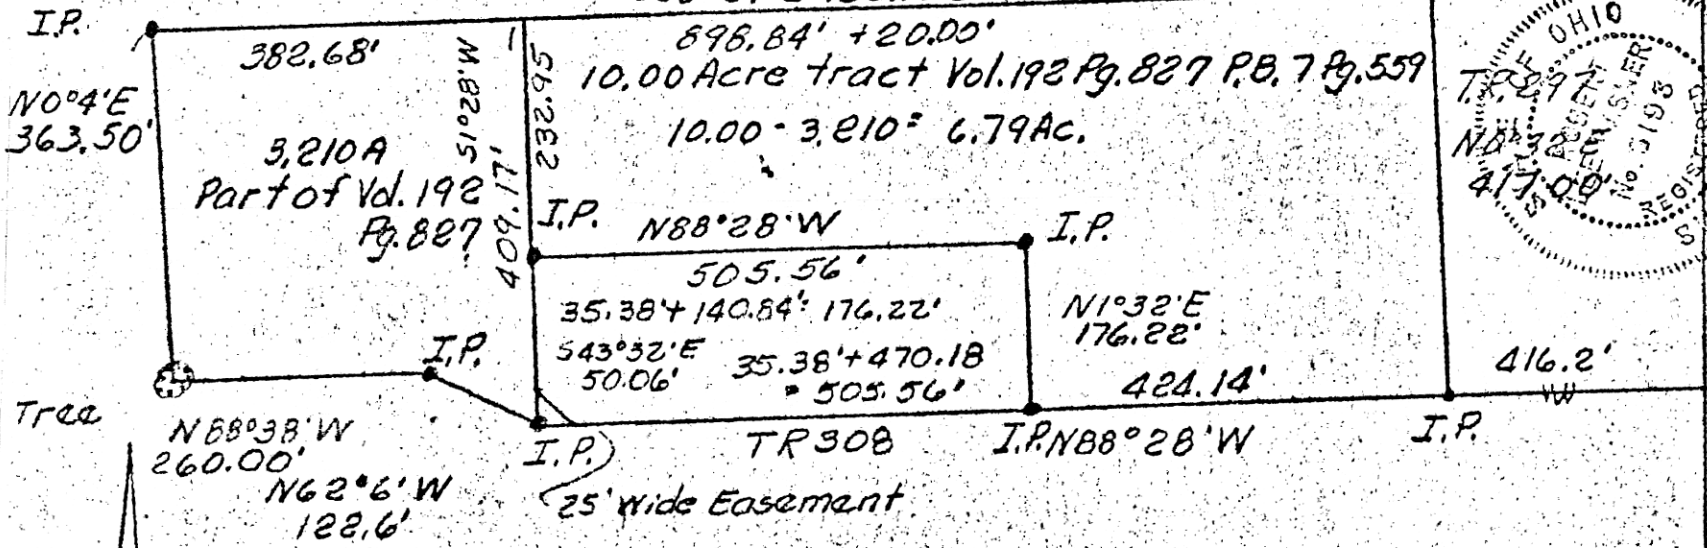

PLAT OF A 3.210 AC. TRACT
 S18, T9N, & R7W of
 Hardy Twp., Hol. Co., Ohio
 Robert L. Kasner, P.S. 5193

Known as and being part of S.E. 1/4 S18, T9N, R7W of
 Hardy, Twp., Hol. Co., Ohio, and more fully described
 as follows.

Beginning at the SE. crnr S.E. 1/4 S18; thence N3° 0' E 2001.12'
 with the E. line S.E. 1/4; thence leaving E. line N88° 28' W 1310.52' to the
 point of beginning of herein described easement and passing iron pins at
 416.2' & 840.34'; thence N88° 28' W 35.38' to an iron pin; thence leaving
 T.R. 308 N1° 28' E 35.38'; thence S43° 32' E 50.06' to the point of beginning.
 This easement is part of V. 133 P. 7.

N30° E
 211002
 518 519
 523 522

Deed Vol. 208 Pg. 488

Original Plat Filed With Map Office
 Richard Graven, Recorder

2/15/76