

120788

REC'D: February 19, 1980

AT 4:04 O'CLOCK P.M.

RECORDED: February 20, 1980

HOLMES CO. Plat Vol. 8 PG. 574

FEE: \$2.00

Richard Trauen RECORDER


Deed Vol. 208-Pg. 752

SURVEY OF A 0.906 ACRE PARCEL
NE QUARTER SECTION 14
TOWNSHIP 19 RANGE 15
WASHINGTON TOWNSHIP
HOLMES COUNTY, OHIO

"A" Corner falls in yard area, could not locate. Used deed distance.

GRANTOR:

Evelyn Duncan
Vol. 144 Pg. 459

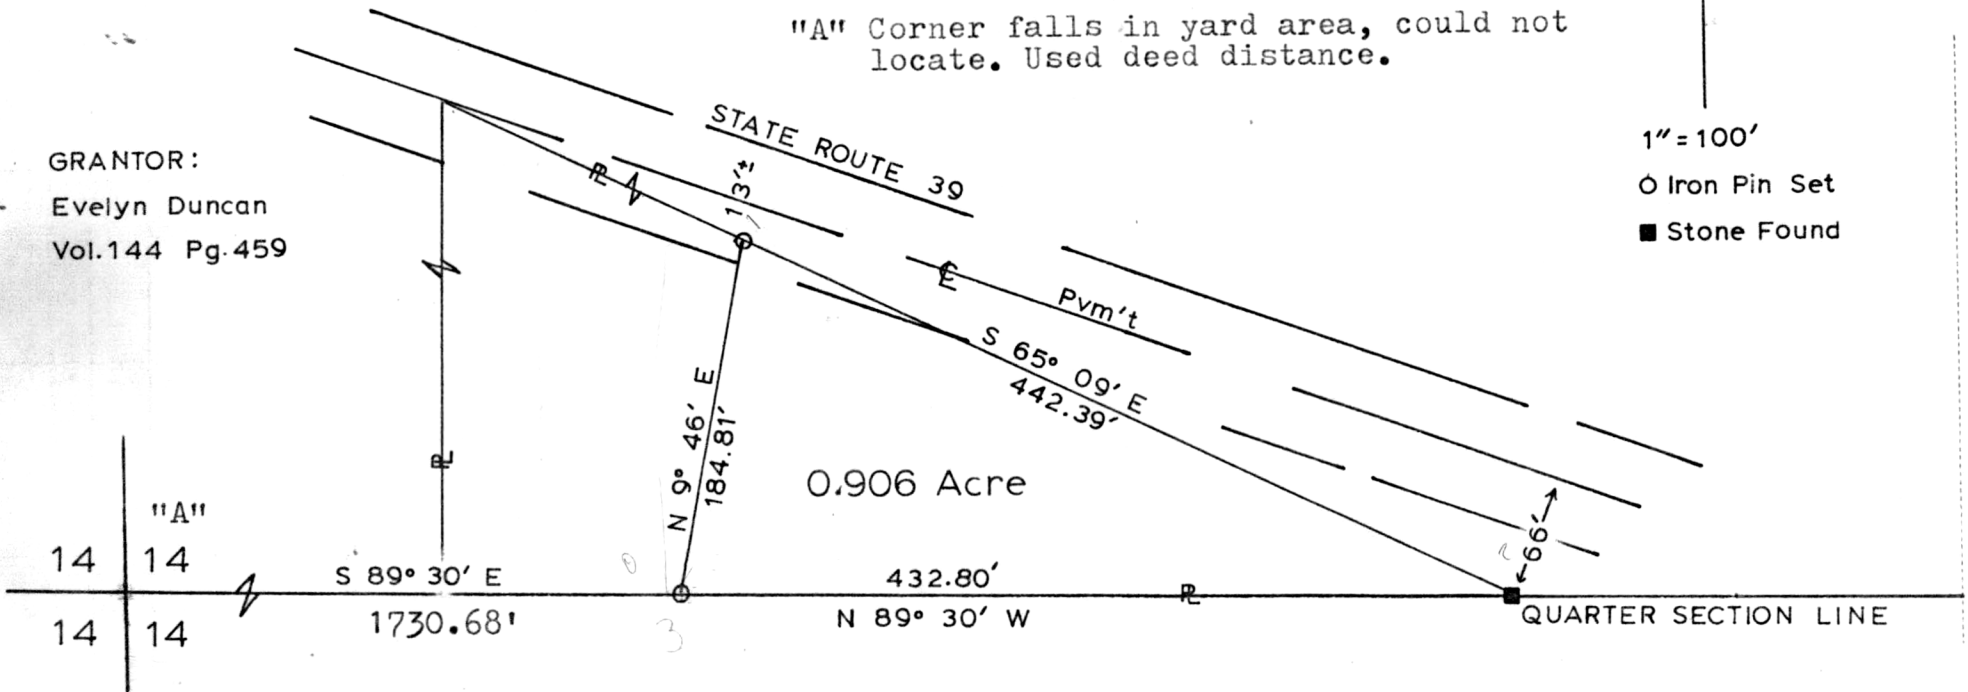

I certify this survey and plat to be correct to the best of my knowledge.

4-23-79

Ronald G Rudolph
Ronald G Rudolph, R. S. 6449
R.G. RUDOLPH SURVEYING INC.
Wooster & Millersburg, Ohio

MAP OFFICE COPY

Rudolph

CHKD. BY RGR DATE 4-24-79

JOB NO.