

L.P.C.
421

120947

Paid 2.⁰⁰
3-2-80

MECHANIC TOWNSHIP
N.W. QTR. SECTION 10
T-8N; R-7W
HOLMES COUNTY
OHIO




SCALE: 1"=200'

o IRON COR. SET

HORACE A. DUTTON
Pt. Of 123 Ac.

Pt. Of 80 Ac.

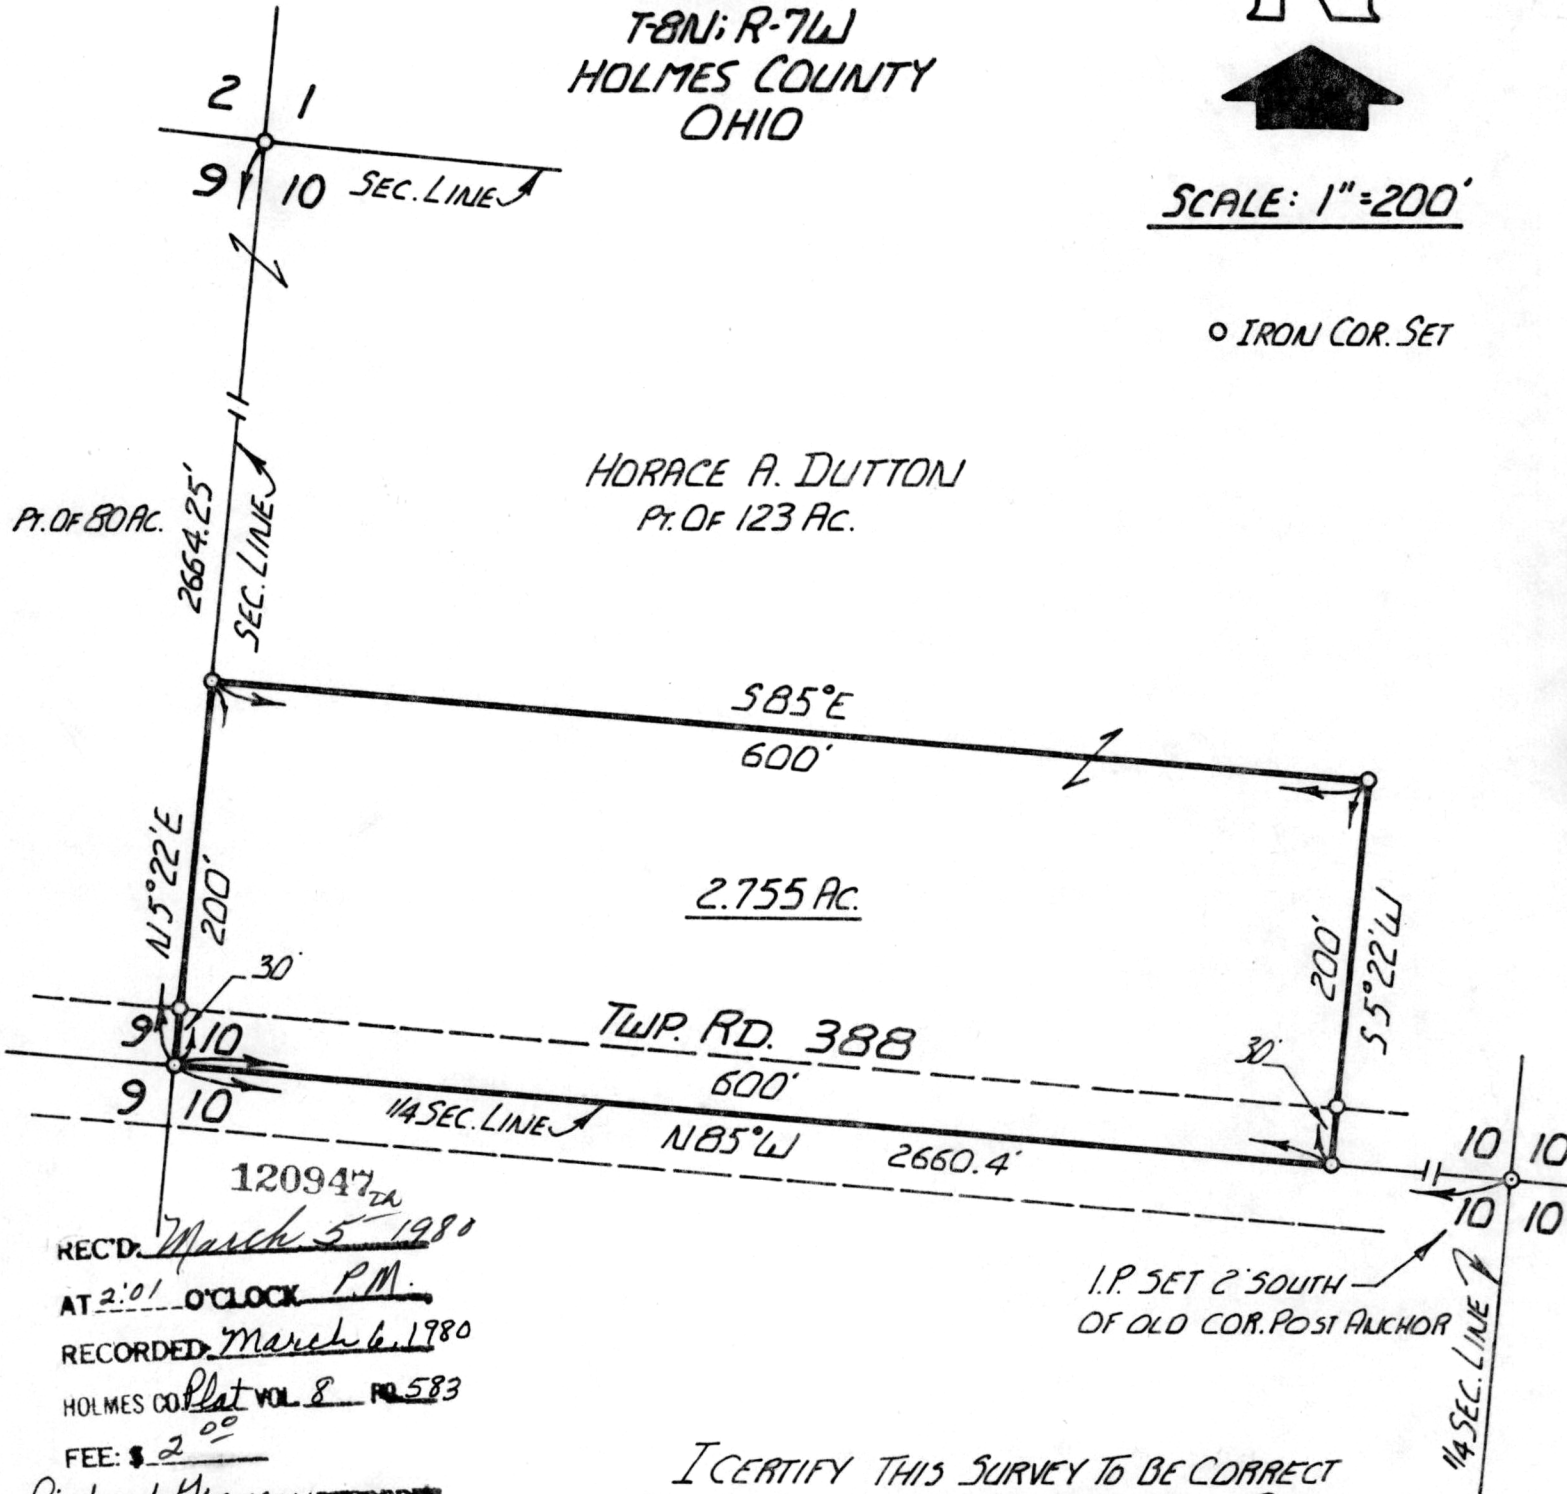

REC'D March 5 1980
AT 2:01 O'CLOCK P.M.
RECORDED March 6 1980
HOLMES CO. Plat VOL 8 PG 583
FEE: \$ 2.⁰⁰

I.P. SET 2' SOUTH
OF OLD COR. POST ANCHOR

I CERTIFY THIS SURVEY TO BE CORRECT
TO THE BEST OF MY KNOWLEDGE.

William R. Gasbarre
WM. R. GASBARRE PS. 6529
R.W. GASBARRE & ASSOC. INC.
P.O. BOX 44
WOOSTER, OHIO 44691

Deed Vol. 208-pg. 849
PREPARED FOR: OIL TECH INC.
3333 QUEBEC ST.
PENTHOUSE "B"
DENVER, COLORADO 80207

(COMPLETED 1-23-80)