

121489 WM. TERRY BURKEY SURVEYING



REC'D: April 25, 1980

AT 1:00 O'CLOCK P.M.

RECORDED April 28, 1980

HOLMES CO. Plot Vol 8 PG 592


FEE: \$ 2.00

Richard Gray ~~RECORDS~~

Deed Vol. 209
Pg. 326

DAN SCHLABACH SURVEY
LOT 21 1ST. QTR. TWP.
TOWNSHIP 9 RANGE 6
BERLIN TOWNSHIP
HOLMES COUNTY, OHIO
COMPLETED APR. 5, 1980

NB4°51'W 369.6' 16
Lot Line 21
NE. Cor
Lot 21
T. 9
R. 6
Berlin Twp

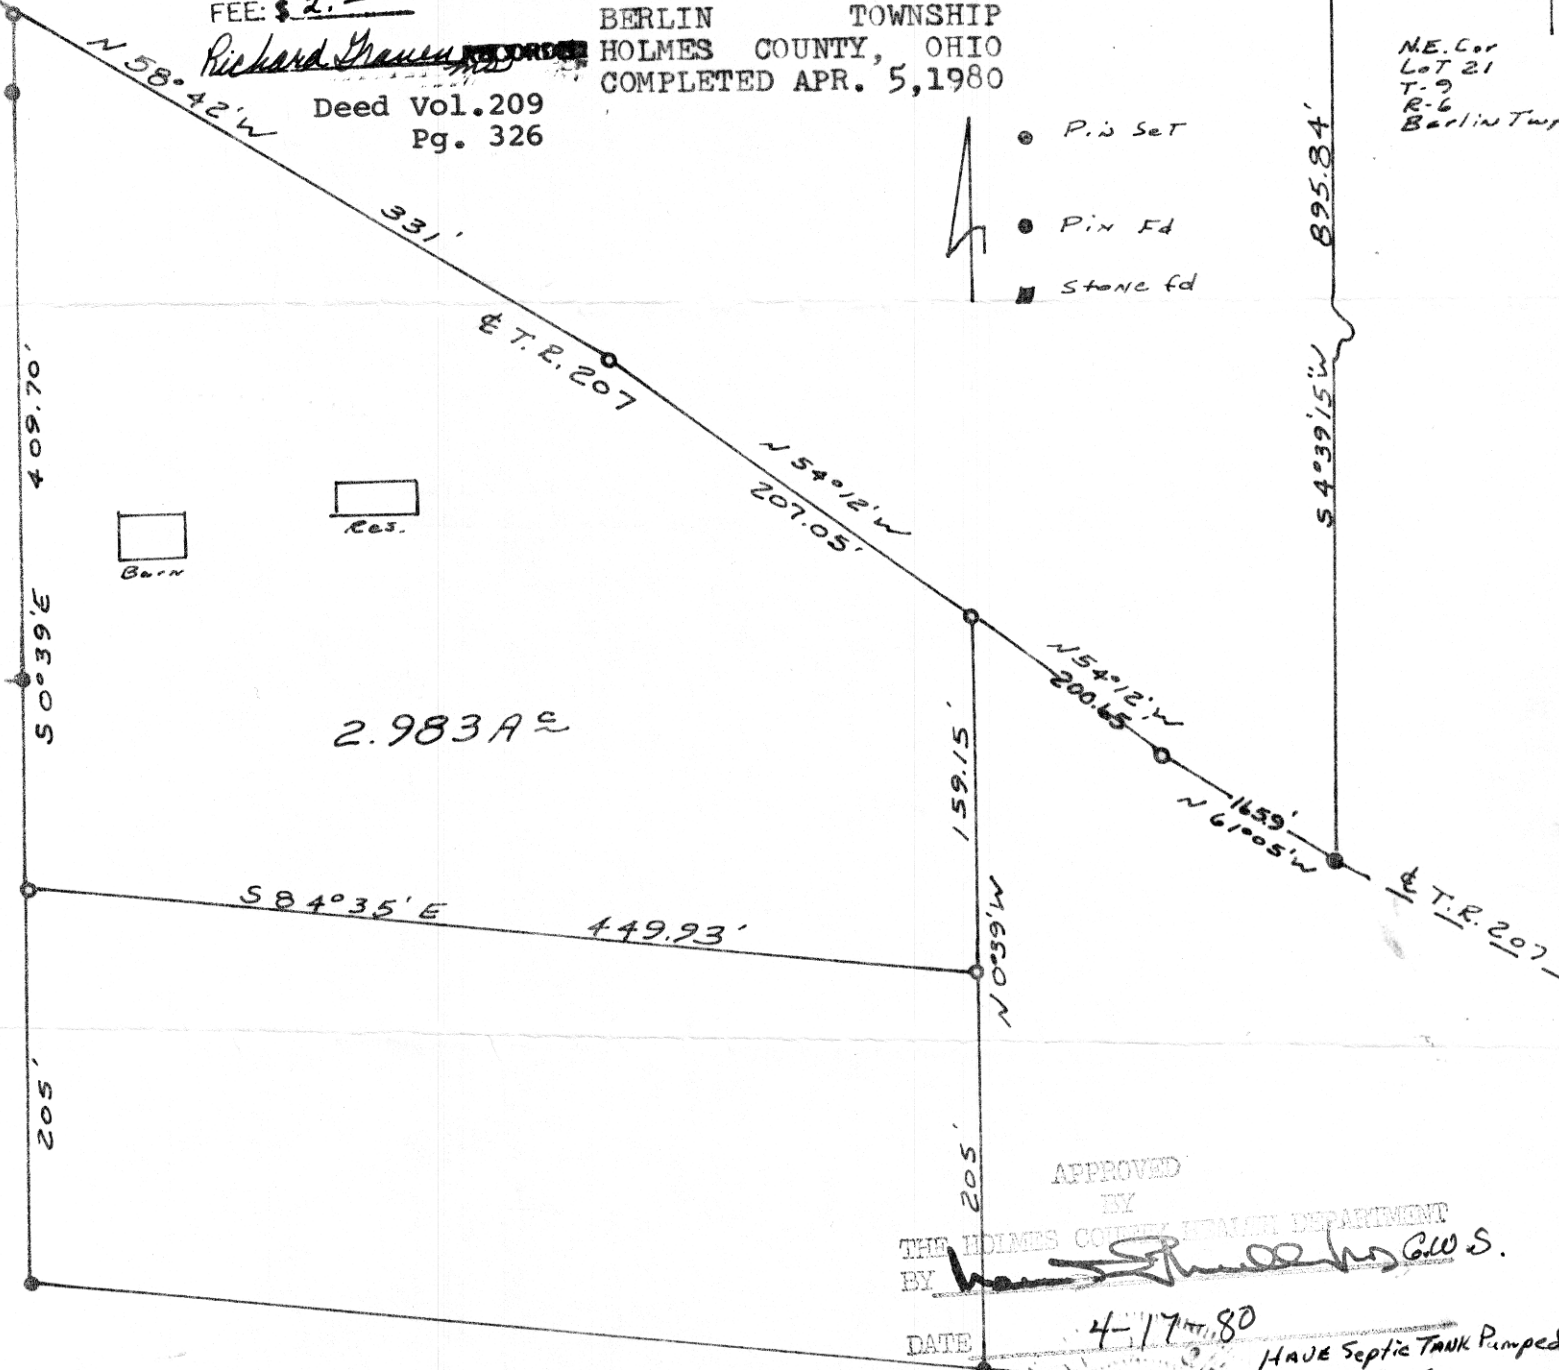


APPROVED
BY
THE HOLMES COUNTY PLANNING DEPARTMENT
BY [Signature] C.W.S.

DATE 4-17-80
HAVE Septic Tank Pumped
474-6035
Health Dept.

I CERTIFY THIS SURVEY TO BE CORRECT
TO THE BEST OF MY KNOWLEDGE AND BELIEF.

SIGNED William T. Burkey
WILLIAM T. BURKEY
REGISTERED SURVEYOR #5107
STATE OF OHIO

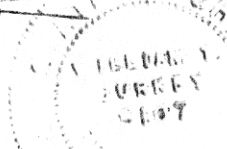

MAP OFFICE COPY