


SURVEY of a 6.365 ACRE PARCEL

Part of LOT 41
FIRST QUARTER
T-9-N, R-7-W
Hardy Township
HOLMES COUNTY, OHIO

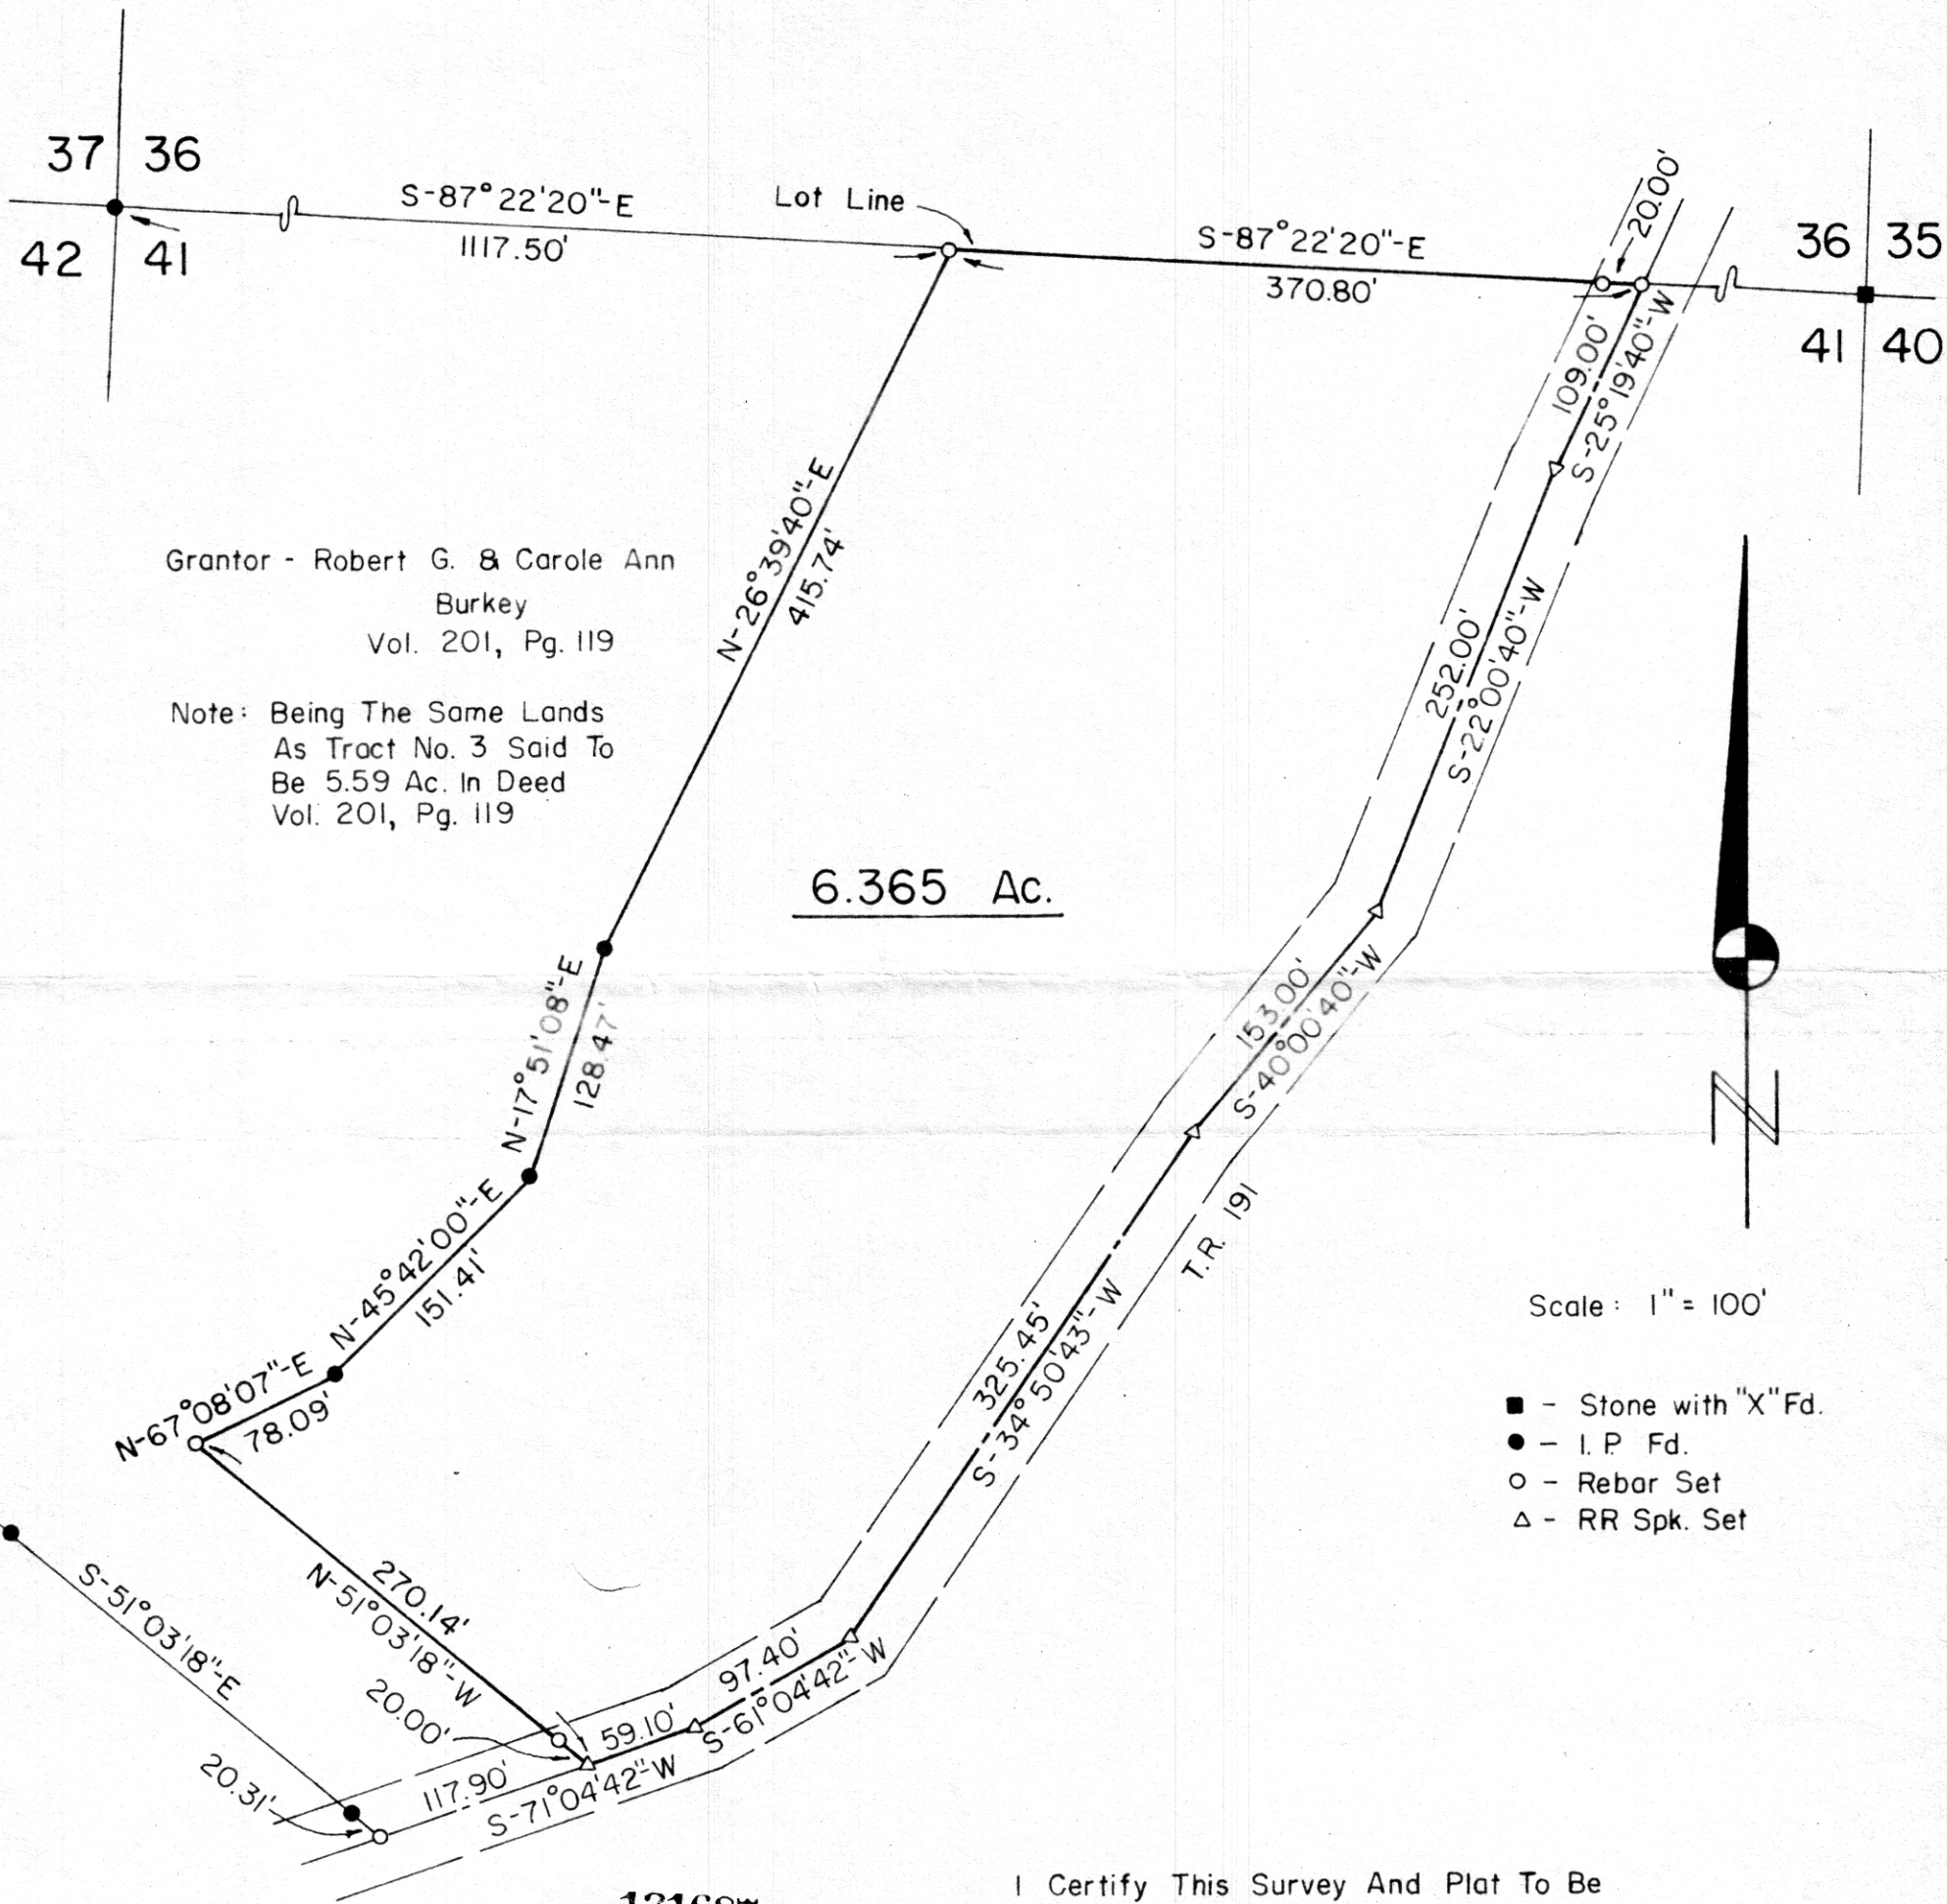

Grantor - Robert G. & Carole Ann
Burkey
Vol. 201, Pg. 119

Note: Being The Same Lands
As Tract No. 3 Said To
Be 5.59 Ac. In Deed
Vol. 201, Pg. 119

121687

References
Plat Vol. 4, Pg. 20
Vol. 6, Pg. 60

REC'D: May 12, 1980
AT 2:32 O'CLOCK P.M.
RECORDED: May 13, 1980
HOLMES CO. Plat Vol. 8, Pg. 603
FEE: \$3.60

Richard Graven RECORDED
15X12X2
Deed Vol. 209-Pg. 470

I Certify This Survey And Plat To Be
Correct To The Best Of My Knowledge.

4-25-80 Ronald G. Rudolph

Ronald G. Rudolph - R.S. 6449
R.G. RUDOLPH SURVEYING, Inc.
1175 Summerset Dr.
Wooster, Ohio 44691

MAP OFFICE COPY

Job No. 4