


WM. TERRY BURKEY SURVEYING



LEVI D. HERSHBERGER SURVEY
LOT #4 SECTION 3
TOWNSHIP 10 NORTH
RANGE 5 WEST
PAINT TOWNSHIP
HOLMES COUNTY, OHIO
COMPLETED MARCH 8, 1980

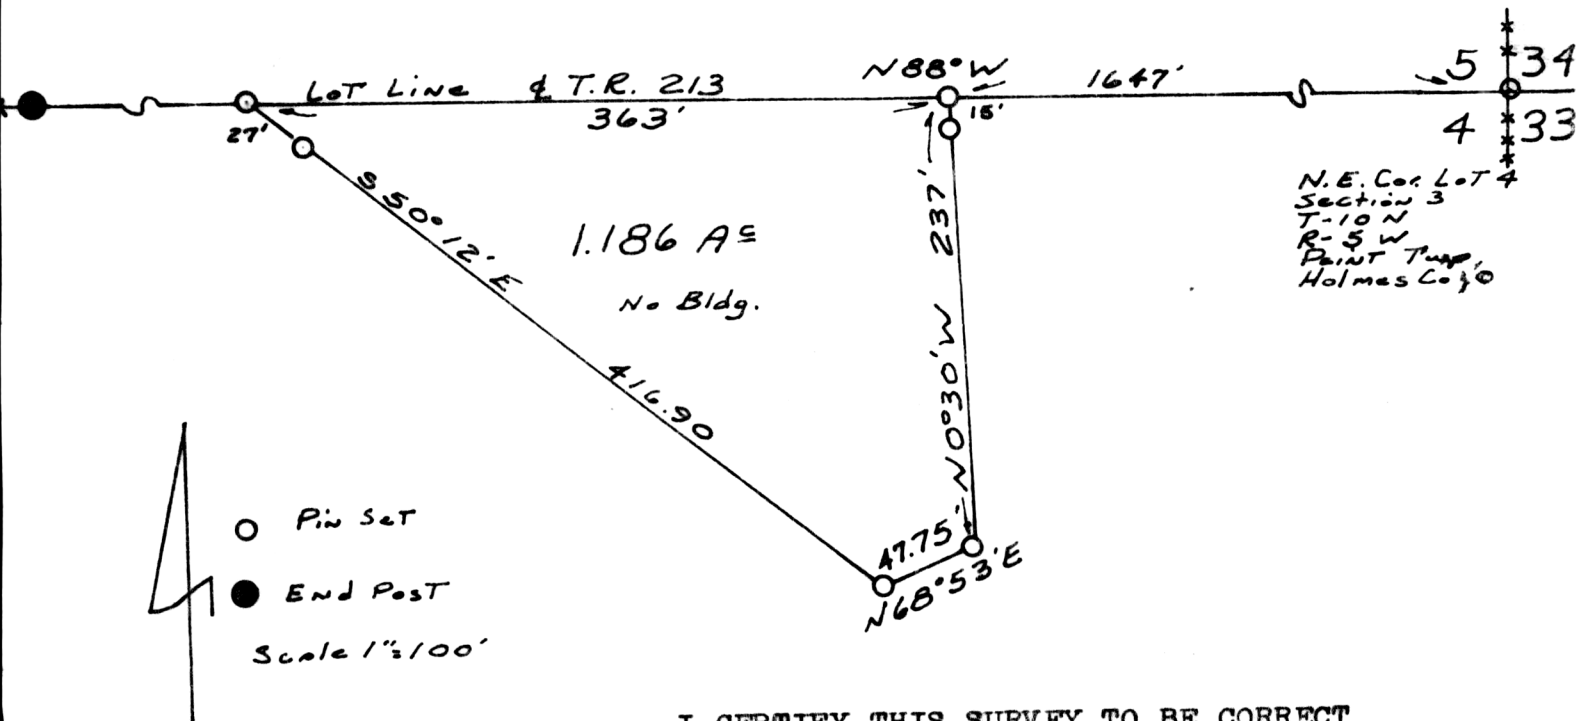

I CERTIFY THIS SURVEY TO BE CORRECT
TO THE BEST OF MY KNOWLEDGE AND
BELIEF.

122071

RECTD: June 18, 1980

AT 10:31 O'CLOCK - A.M.

RECORDED: June 18, 1980

HOLMES CO. Plat VOL. 8 PG. 613

FEE: \$ 2.00

Richard Brown RECORD

Deed Vol. 209-Pg. 707



William T. Burkey
WILLIAM T. BURKEY
REGISTERED SURVEYOR #5107
STATE OF OHIO

MAP OFFICE COPY