

REC'D: June 25th 1980

122154

AT 3:27 O'CLOCK P.M.


RECORDED: June 26, 1980

HOLMES CO. Plat VOL 8 PG 616

FEE: 82.00

Richard Hunsinger **RECORDED**

Waltman
Deed Vol. 209-Pgs. 770-773
YODER

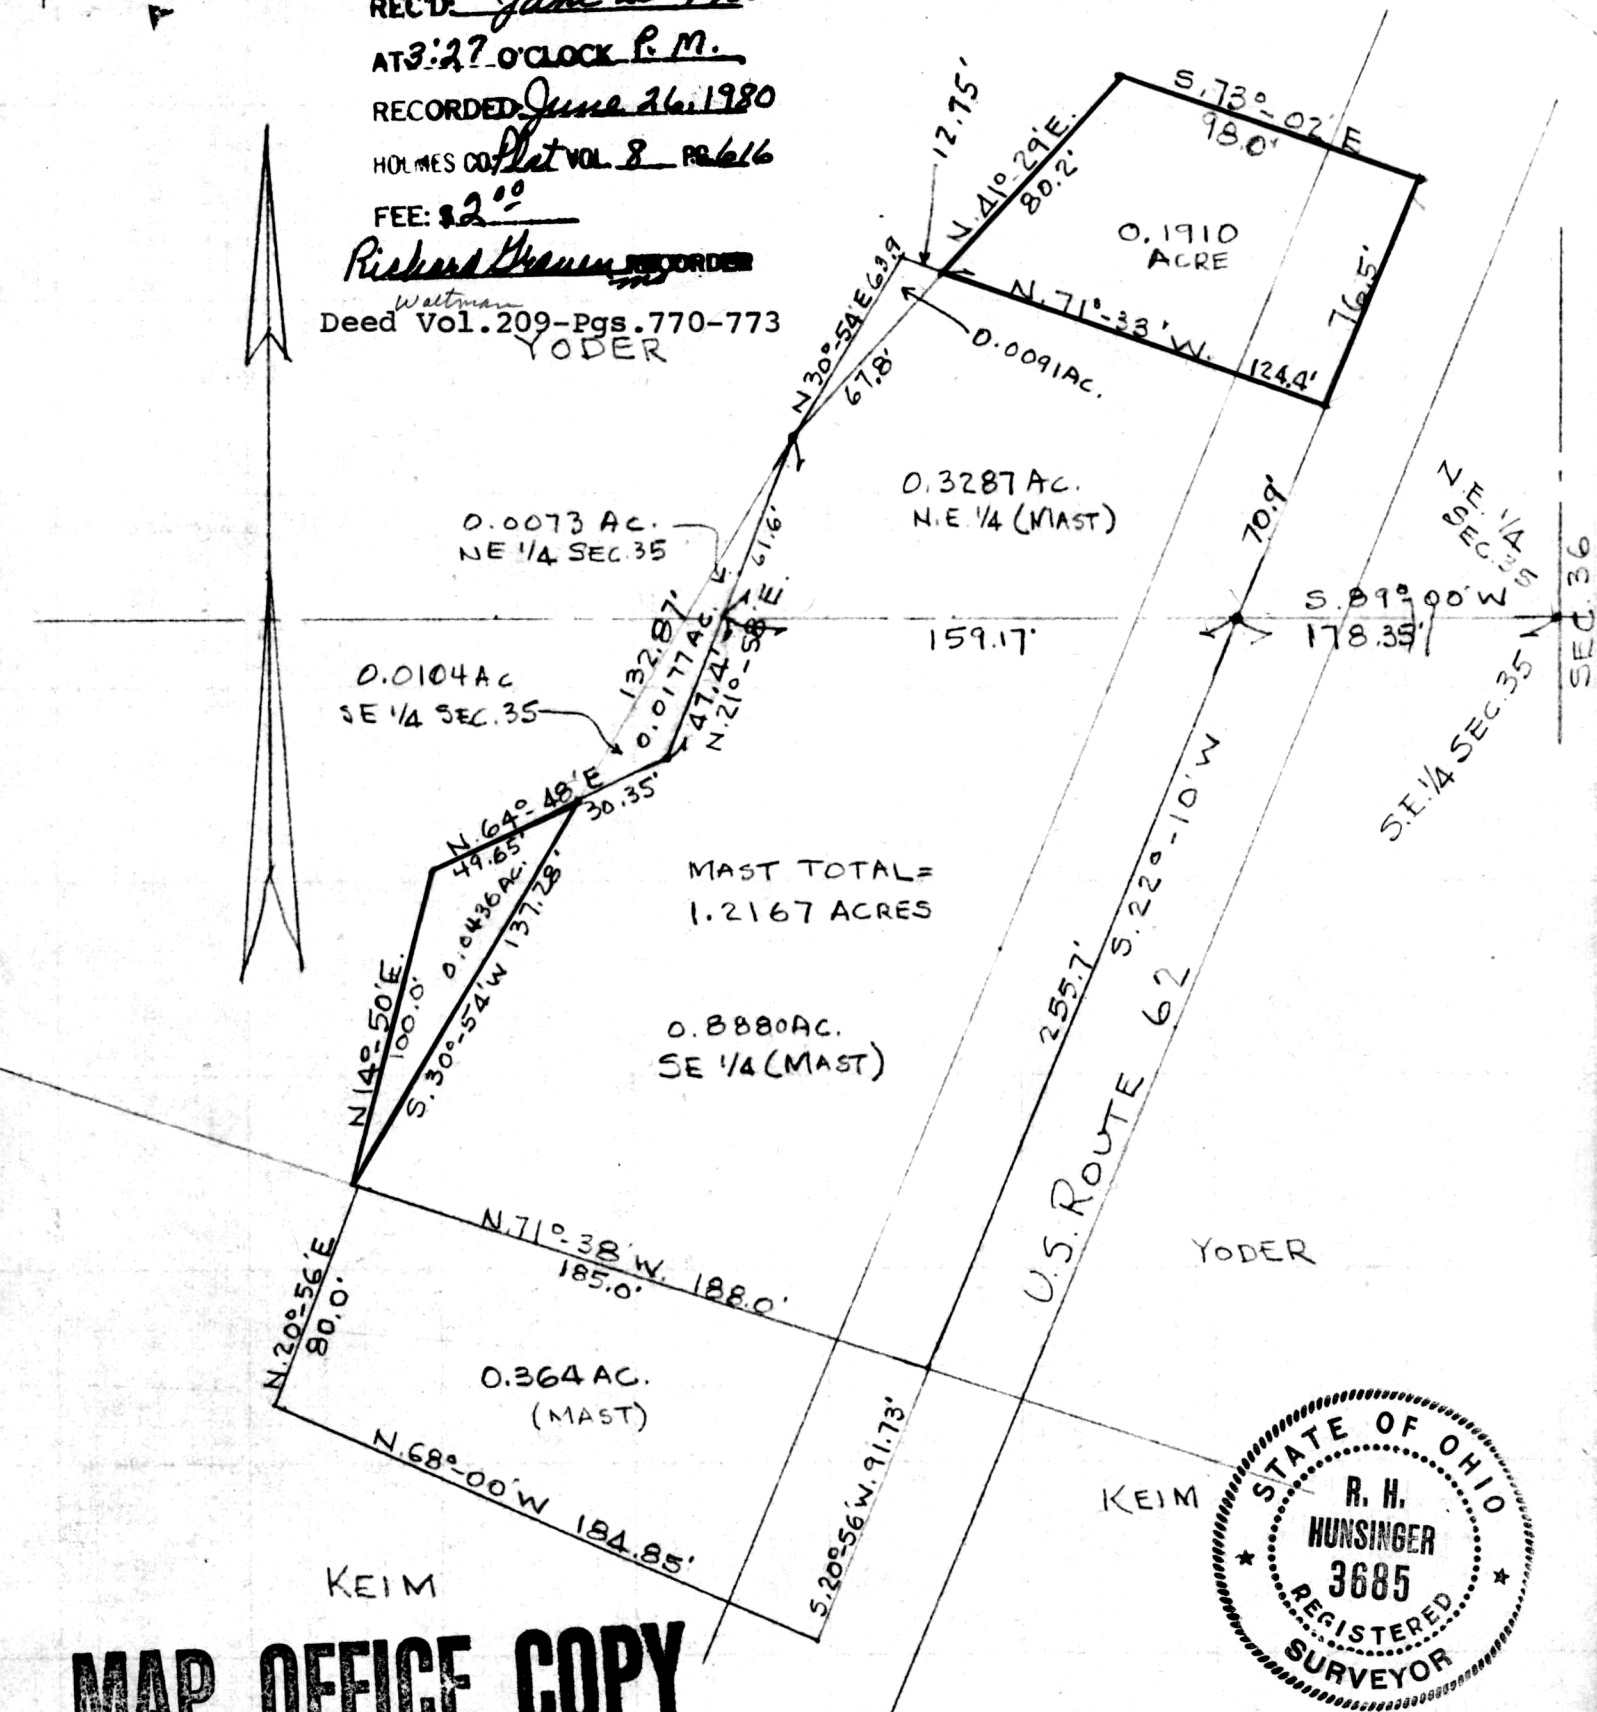

MAST TOTAL =
1.2167 ACRES



MAP OFFICE COPY

PLAT OF A SURVEY OF A PART OF THE N.E. 1/4 AND
 A PART OF THE S.E. 1/4 OF SEC. 35, TOWNSHIP 15,
 RANGE 11, PAINT TOWNSHIP, HOLMES COUNTY, OHIO
 SCALE - 1" = 60'
 R.H. HUNSINGER, #3685, REGISTERED SURVEYOR
 MAY 23, 1980