


SURVEY of 1.382 ACRE PARCEL

SW QTR. SEC. 5

T-9-N, R-5-W

Berlin Township

HOLMES COUNTY, OHIO

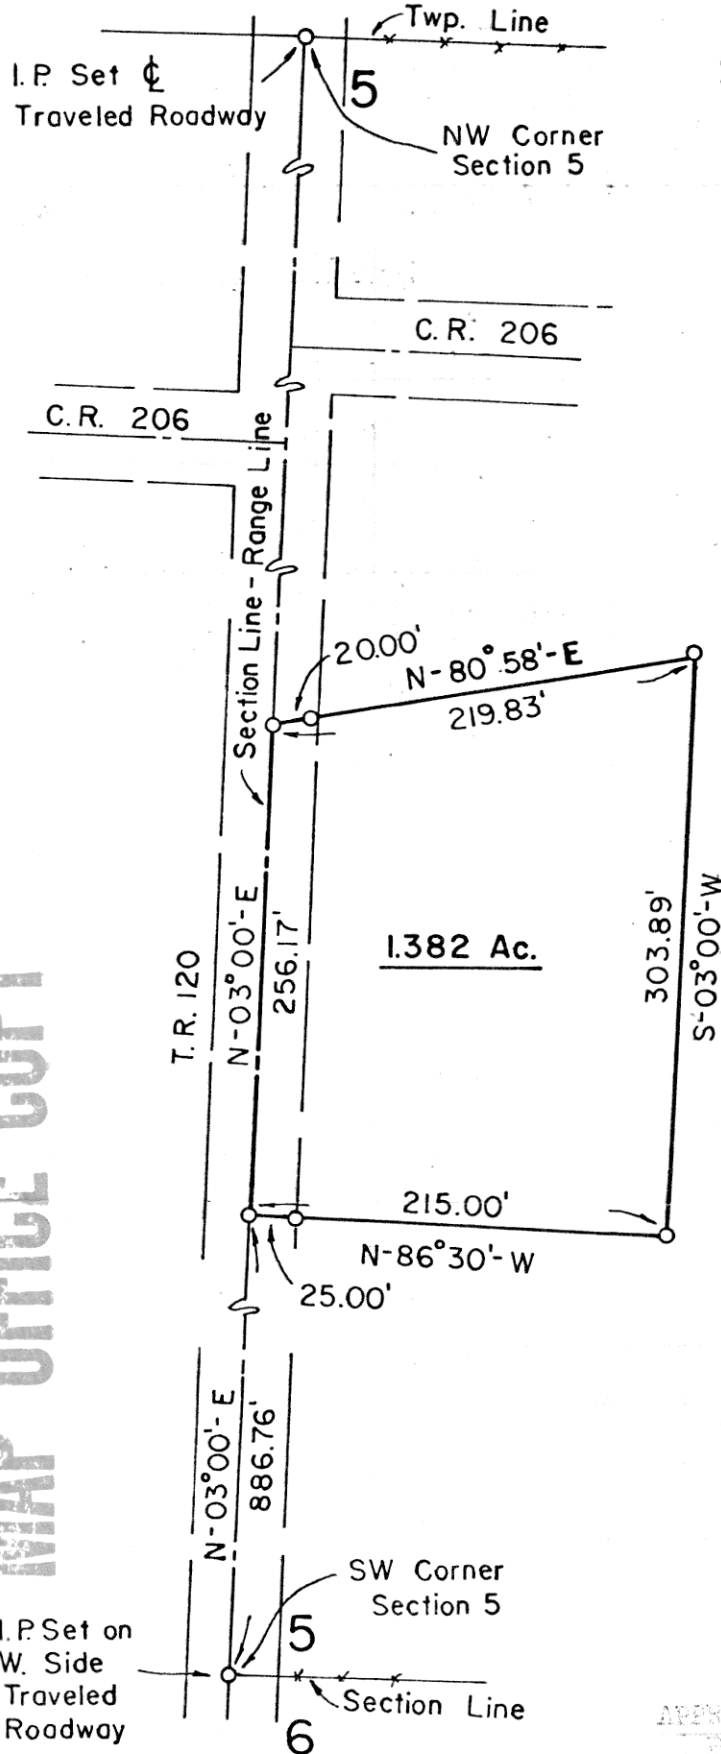

122237

REC'D: July 2nd 1980

AT 9:21 O'CLOCK A.M.

RECORDED: July 2, 1980

HOLMES CO. Plat VOL. 8 PG. 421

FEE: \$ 2.⁰⁰

Richard Drennon RECORDER

Deed Vol. 209-Pg. 832

Scale: 1" = 100'

o - I.P. Set

Grantor - Melvin M. & Lizzie Miller
Vol. 175, Pg. 259

I Certify This Survey And Plat To Be
Correct To The Best Of My Knowledge.

3-24-80 Ronald G. Rudolph

Ronald G. Rudolph - R.S. 6449
R.G. RUDOLPH SURVEYING, Inc.
Wooster and Millersburg, Ohio

APPROVED

THE HOLMES COUNTY PUBLIC DEPARTMENT
BY [Signature] G.W.S.

DATE 5-7-80

MAP OFFICE COPY