

122442

BERLIN TOWNSHIP
N.E. QTR. SEC. 6
TWP. 9-N RANGE 5-W
HOLMES COUNTY

OHIO

MARCH 1980

REC'D: July 17, 1980

AT 3:53 O'CLOCK P.M.


RECORDED: July 18, 1980

HOLMES COUNTY VOL. 8 PG. 627

FEE: \$ 2

Richard H. Brown RECORDER

Deed Vol. 210-Pg. 46

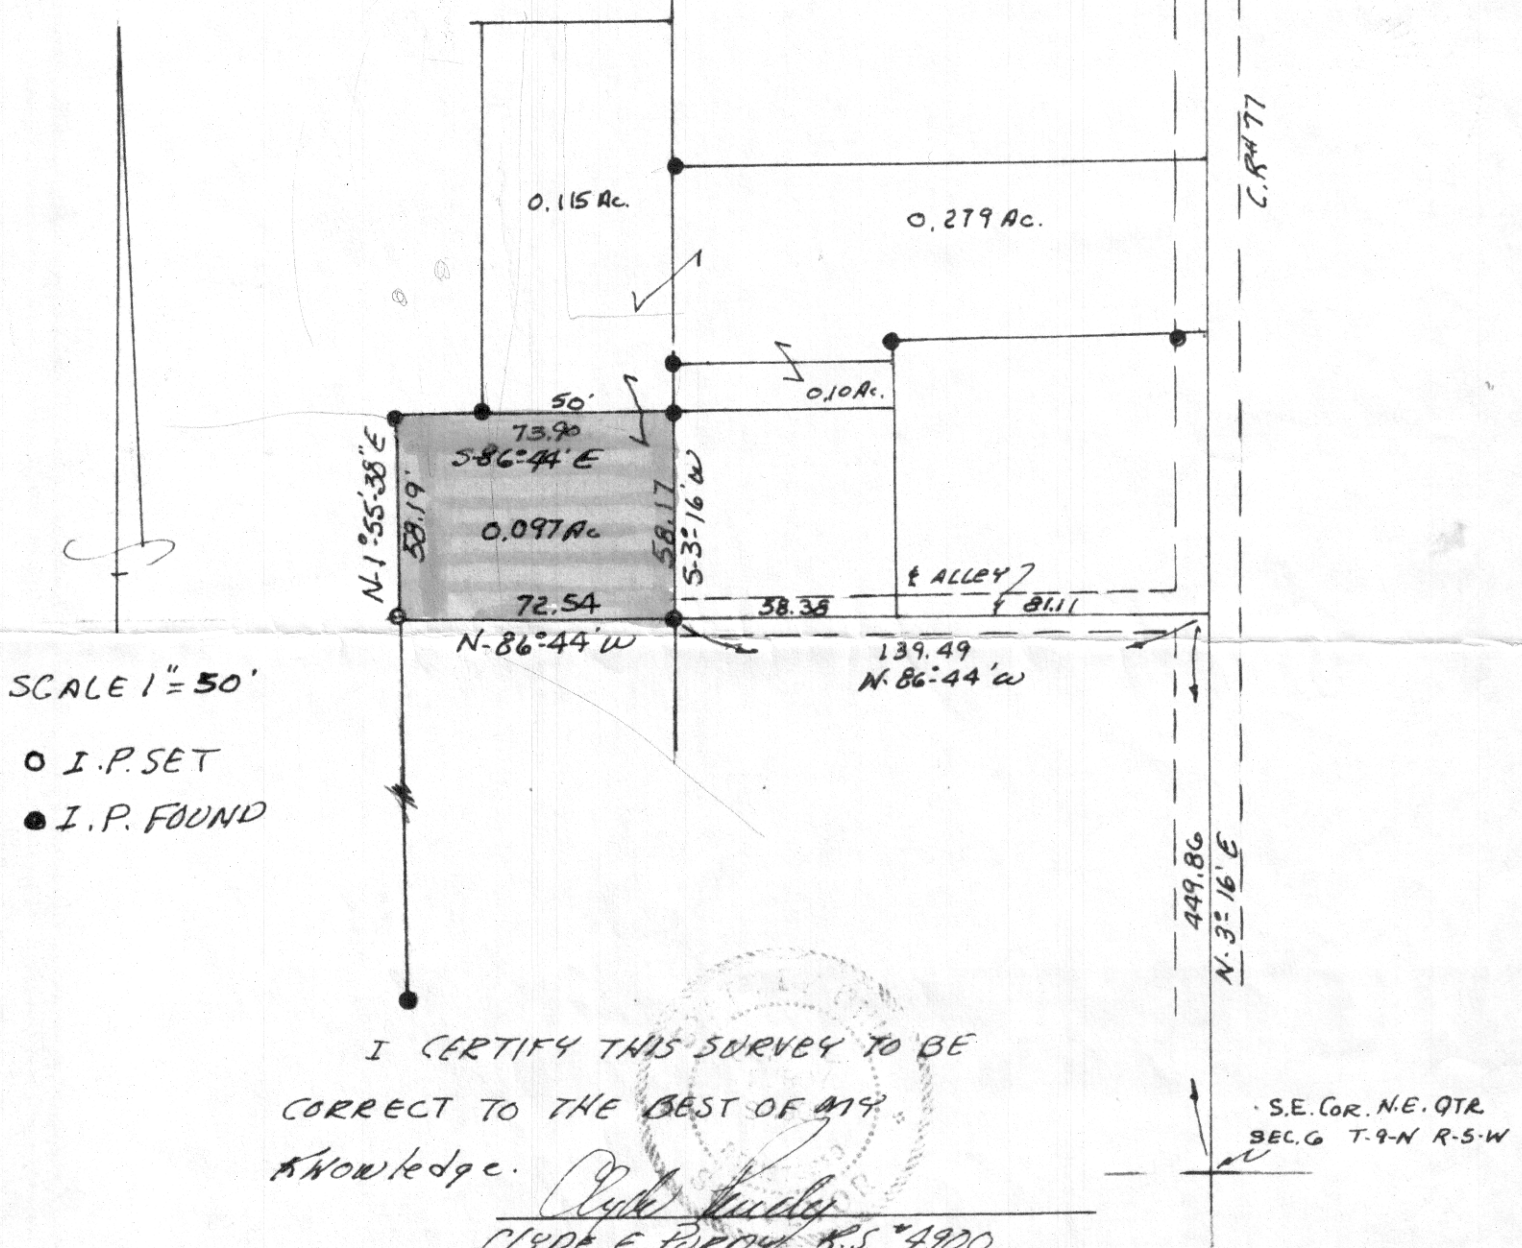

SCALE 1" = 50'

- I.P. SET
- I.P. FOUND

I CERTIFY THIS SURVEY TO BE
CORRECT TO THE BEST OF MY
KNOWLEDGE.

Clyde E. Ford
CLYDE E. FORD R.S. #4900

MAP OFFICE COPY