

THE COSHOCTON LAND SURVEYING SERVICE

133 S. FOURTH ST.


COSHOCTON, OHIO 43812

BEING PART OF: LOT ~
SEC. 7, 5 1/2
QUAR. 2ND
T19N, R12W
TOWNSHIP ~ SALT CREEK
COUNTY HOLMES, CONGRESS LANDS NORTH OF
THE OLD 7 RANGES

SURVEY FOR: ANDY J. MILLER

DATE: 3/74

SCALE: 1" = 100'

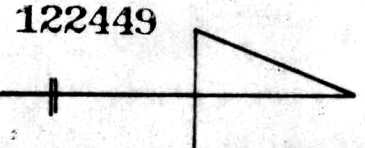

122449

REC'D: July 17, 1980

AT 4:01 O'CLOCK P.M.


RECORDED: July 18, 1980

HOLMES CO. Plat VOL. 8, PG. 629

FEE: \$ 2.00

Richard Strawn, RECORDER

Deed Vol. 210
Pg. 55

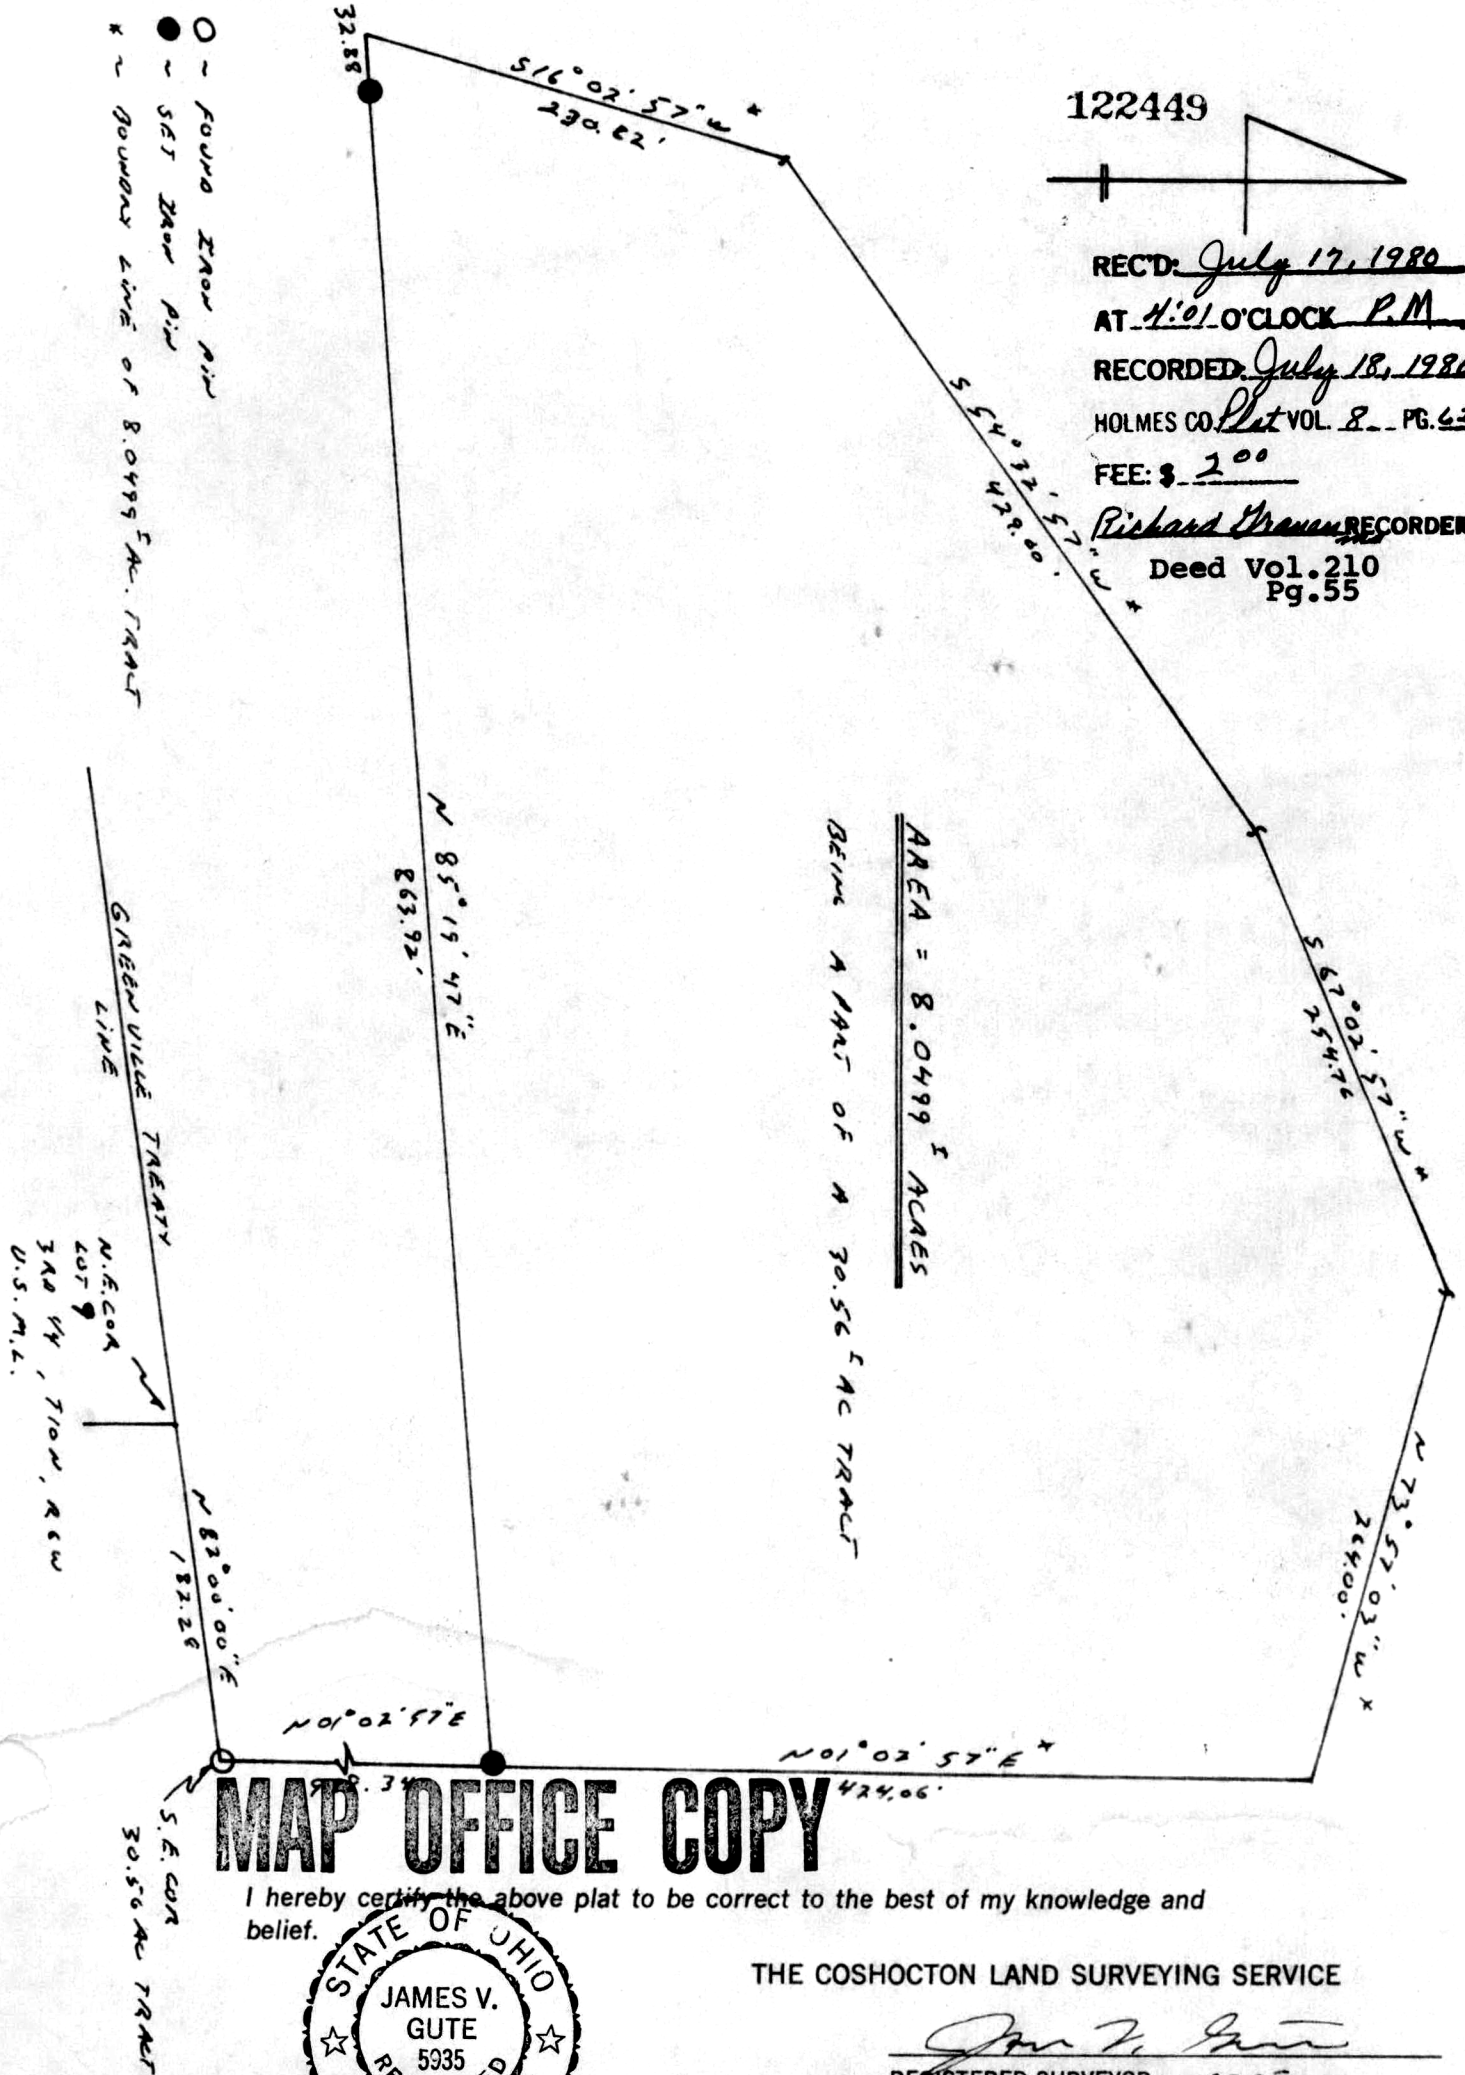

AREA = 8.0499 ACRES

BEING A PART OF A 30.56 AC TRACT

MAP OFFICE COPY

I hereby certify the above plat to be correct to the best of my knowledge and belief.



THE COSHOCTON LAND SURVEYING SERVICE

James V. Gute
REGISTERED SURVEYOR ~ 5935