


WM. TERRY BURKEY SURVEYING



HERSHBERGER TO MILLER SURVEY
SOUTH EAST QUARTER SECTION 4
TOWNSHIP 9 RANGE 5
BERLIN TOWNSHIP
HOLMES COUNTY, OHIO
COMPLETED APRIL 19, 1980

122557

REC'D: July 28, 1980
AT 9:48 O'CLOCK A.M.
RECORDED July 28, 1980
HOLMES CO. Plat VOL. 8 P. 634
FEE: \$ 2⁰⁰
Richard Graven RECORDED
Deed Vol. 210-Pg. 162

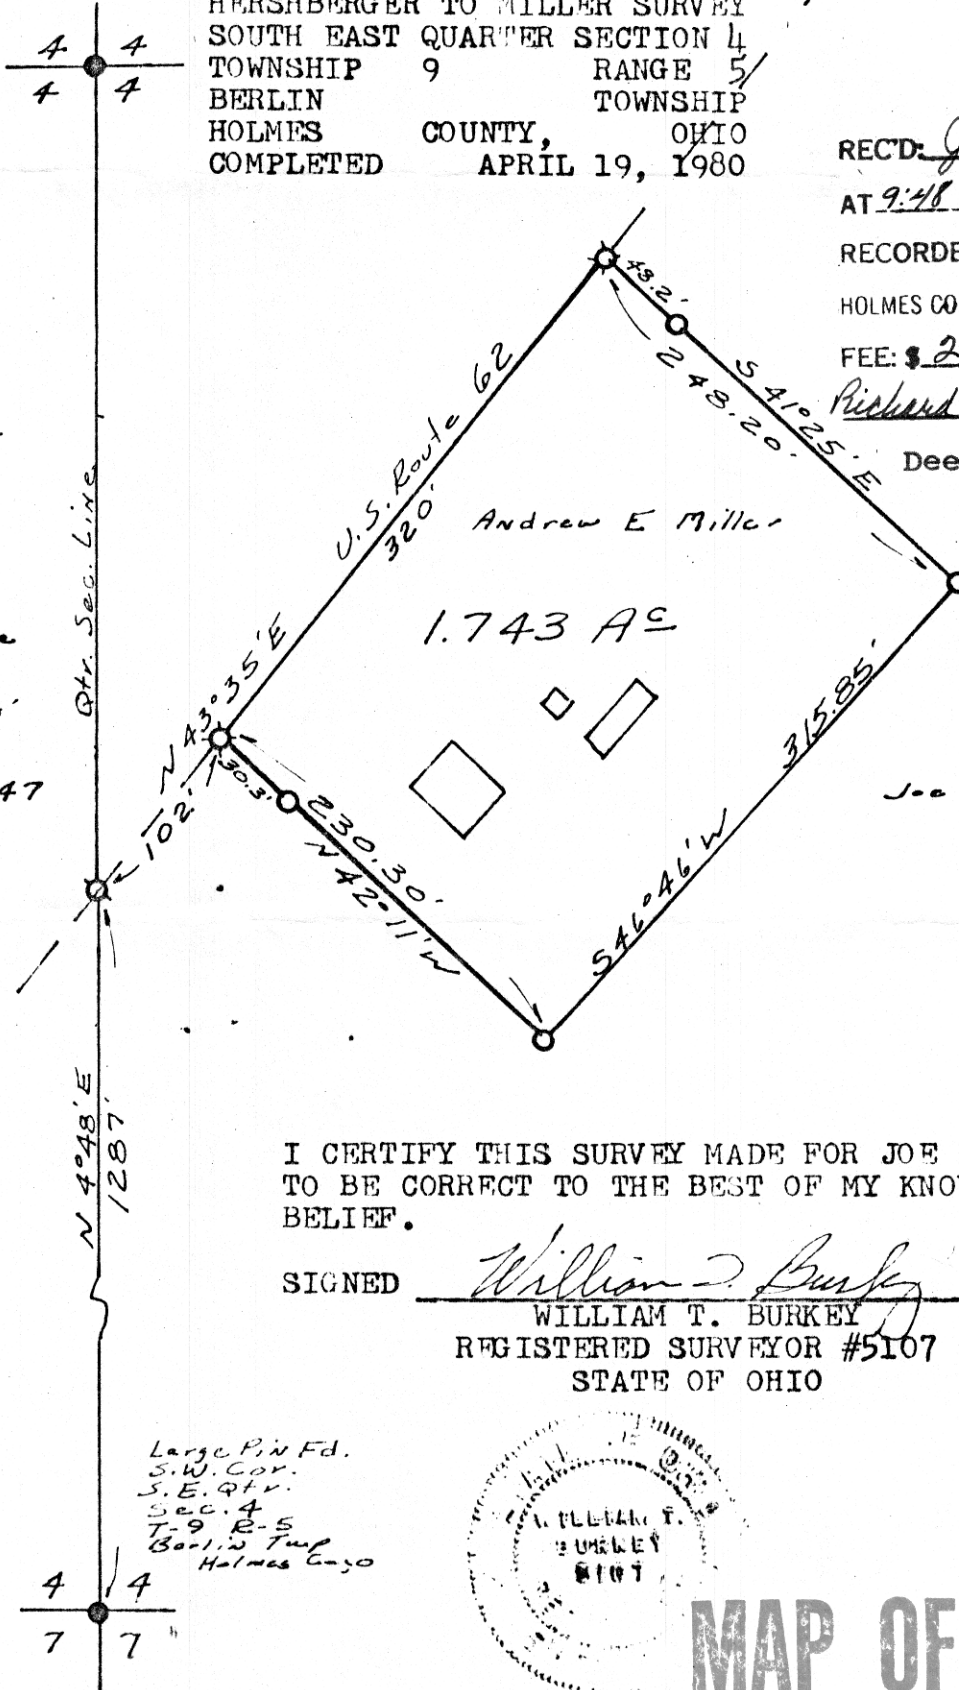

○ Pin Sat
● Pin Fd
□ R.R. Spike
Scale 1" = 100'
Ref:
Vol. 208-647

I CERTIFY THIS SURVEY MADE FOR JOE D. HERSHBERGER TO BE CORRECT TO THE BEST OF MY KNOWLEDGE AND BELIEF.

SIGNED William T. Burkey
WILLIAM T. BURKEY
REGISTERED SURVEYOR #5107
STATE OF OHIO

Large Pin Fd.
S.W. Cor.
S.E. Qtr.
Sec. 4
T-9 R-5
Berlin Twp
Holmes Co. Ohio



MAP OFFICE COPY