


**THE COSHOCTON LAND SURVEYING SERVICE**  
 233 S. FOURTH ST. COSHOCTON, OHIO 43812

BEING PART OF: LOT ~  
 SEC. 10  
 QUAR. 1st.  
 T8N, R8W  
 TOWNSHIP KILLBUCK  
 COUNTY HOLMES, OHIO

SURVEY FOR: CINDY EKEN TAYLOR  
 DATE: AUGUST 1980  
 SCALE: 1" = 50'

122793  
 Rec'd. August 19, 1980  
 At 2:06 O'clock P.M.  
 Recorded August 20, 1980  
 Holmes Co. Vol. 8 Pg. 644  
 Richard Brown Recorder  
 \* NOTE: SKETCH Feb. 200  
 Deed Vol. 210-Pg. 346

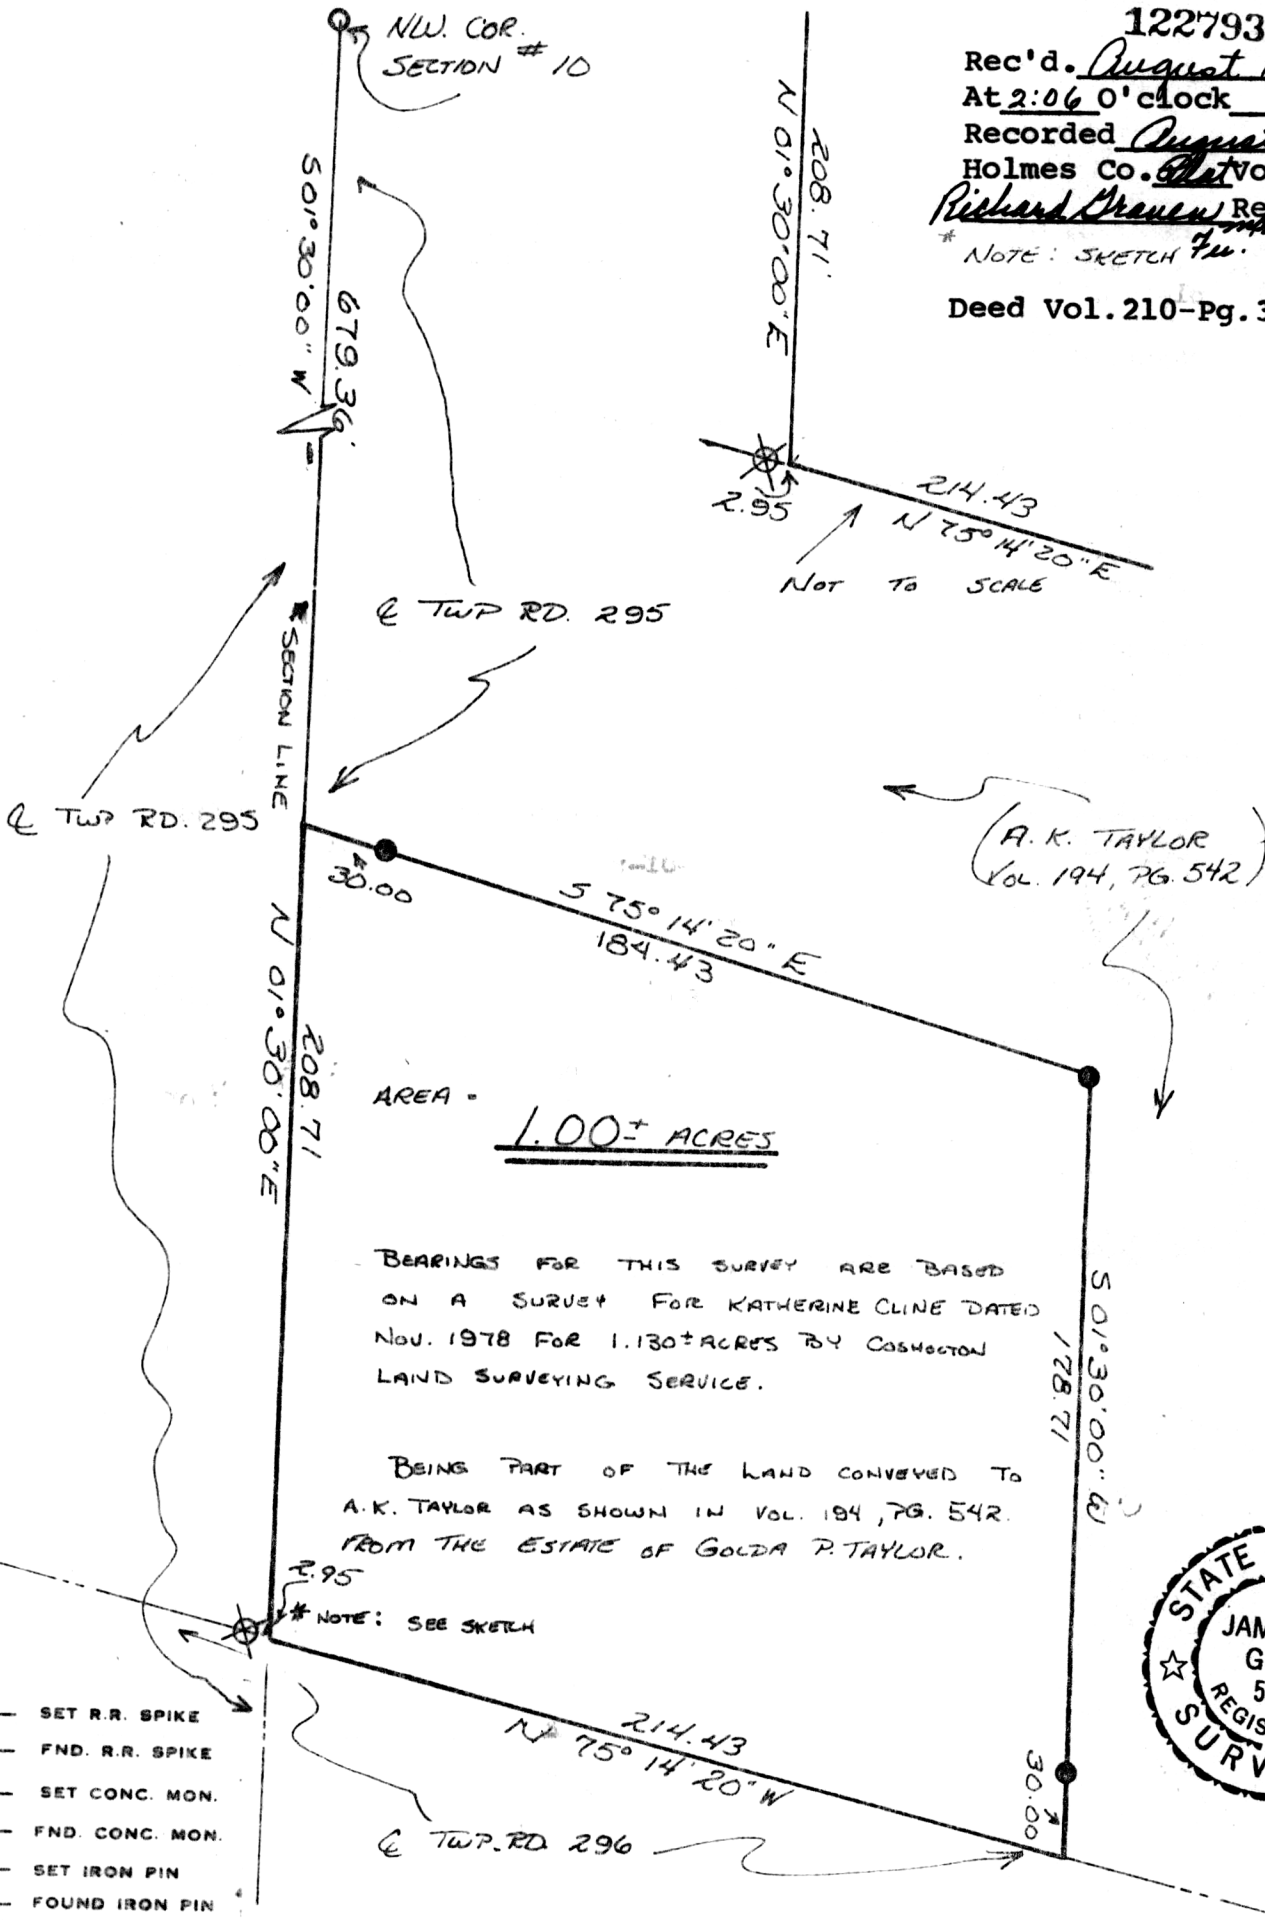


AREA = 1.00± ACRES

BEARINGS FOR THIS SURVEY ARE BASED ON A SURVEY FOR KATHERINE CLINE DATED NOV. 1978 FOR 1.130± ACRES BY COSHOCTON LAND SURVEYING SERVICE.

BEING PART OF THE LAND CONVEYED TO A.K. TAYLOR AS SHOWN IN VOL. 194, PG. 542 FROM THE ESTATE OF GOLDA P. TAYLOR.

\* NOTE: SEE SKETCH

- ⊗ - SET R.R. SPIKE
- ⊗ - FND. R.R. SPIKE
- - SET CONC. MON.
- - FND. CONC. MON.
- - SET IRON PIN
- - FOUND IRON PIN

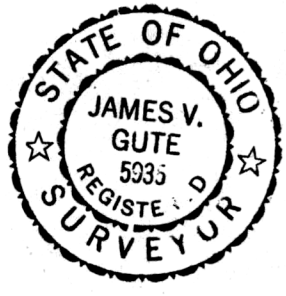

I hereby certify the above plat to be correct to the best of my knowledge and belief.

Subject To All Easements  
 And Right-Of-Way's, Public  
 And Private, Of Record

THE COSHOCTON LAND SURVEYING SERVICE  
 REGISTERED SURVEYOR