


123265



Scale : 1" = 100'

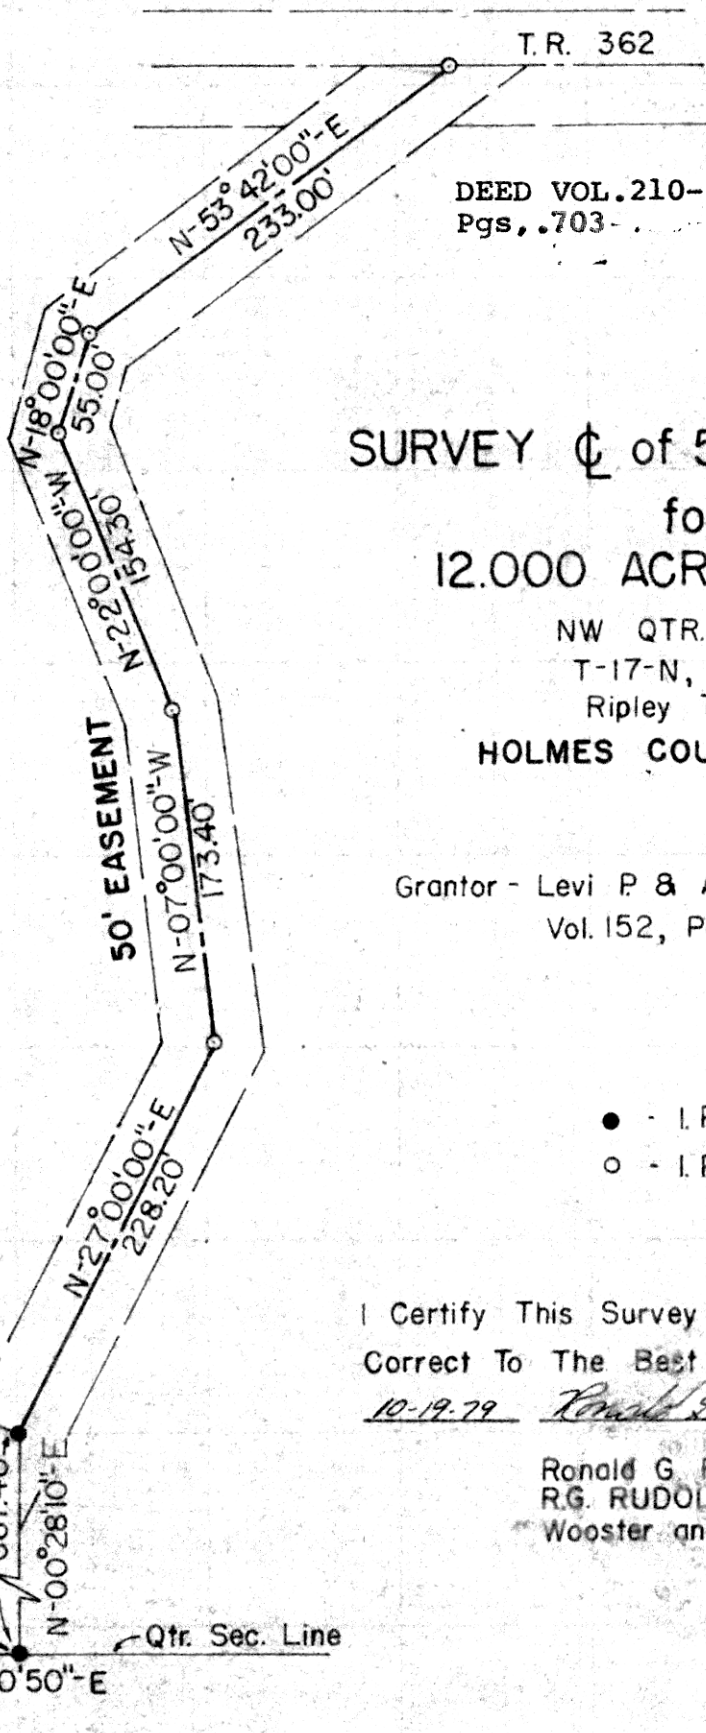

T.R. 362

DEED VOL. 210-  
Pgs. .703

RECD: September 24, 1980  
AT 1:09 O'CLOCK P.M.  
RECORDED September 25, 1980  
HOLMES CO. Plat VOL. 8, P. 660  
FEE: \$2.<sup>00</sup>  
Richard M. ... RECORDED

### SURVEY $\oslash$ of 50' EASEMENT

for  
12.000 ACRE PARCEL

NW QTR. SEC. 16  
T-17-N, R-14-W  
Ripley Township

HOLMES COUNTY, OHIO


Grantor - Levi P & Anna Hershberger  
Vol. 152, Pg. 91

- - I.P. Set
- - I.P. Fd.

I Certify This Survey And Plat To Be  
Correct To The Best Of My Knowledge.  
10-19-79 Ronald G. Rudolph

Ronald G. Rudolph - R.S. 6449  
R.G. RUDOLPH SURVEYING, Inc.  
Wooster and Millersburg, Ohio

NE Cor.  
12,000 Ac.  
Parcel

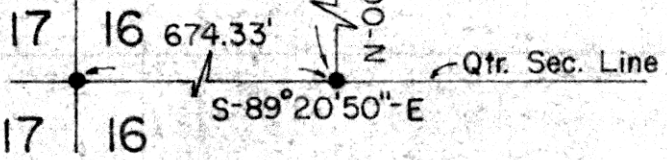

**MAP OFFICE COPY**