


APPROVED  
BY  
THE HOLMES COUNTY HEALTH DEPARTMENT  
BY *[Signature]*

DATE 9-9-80

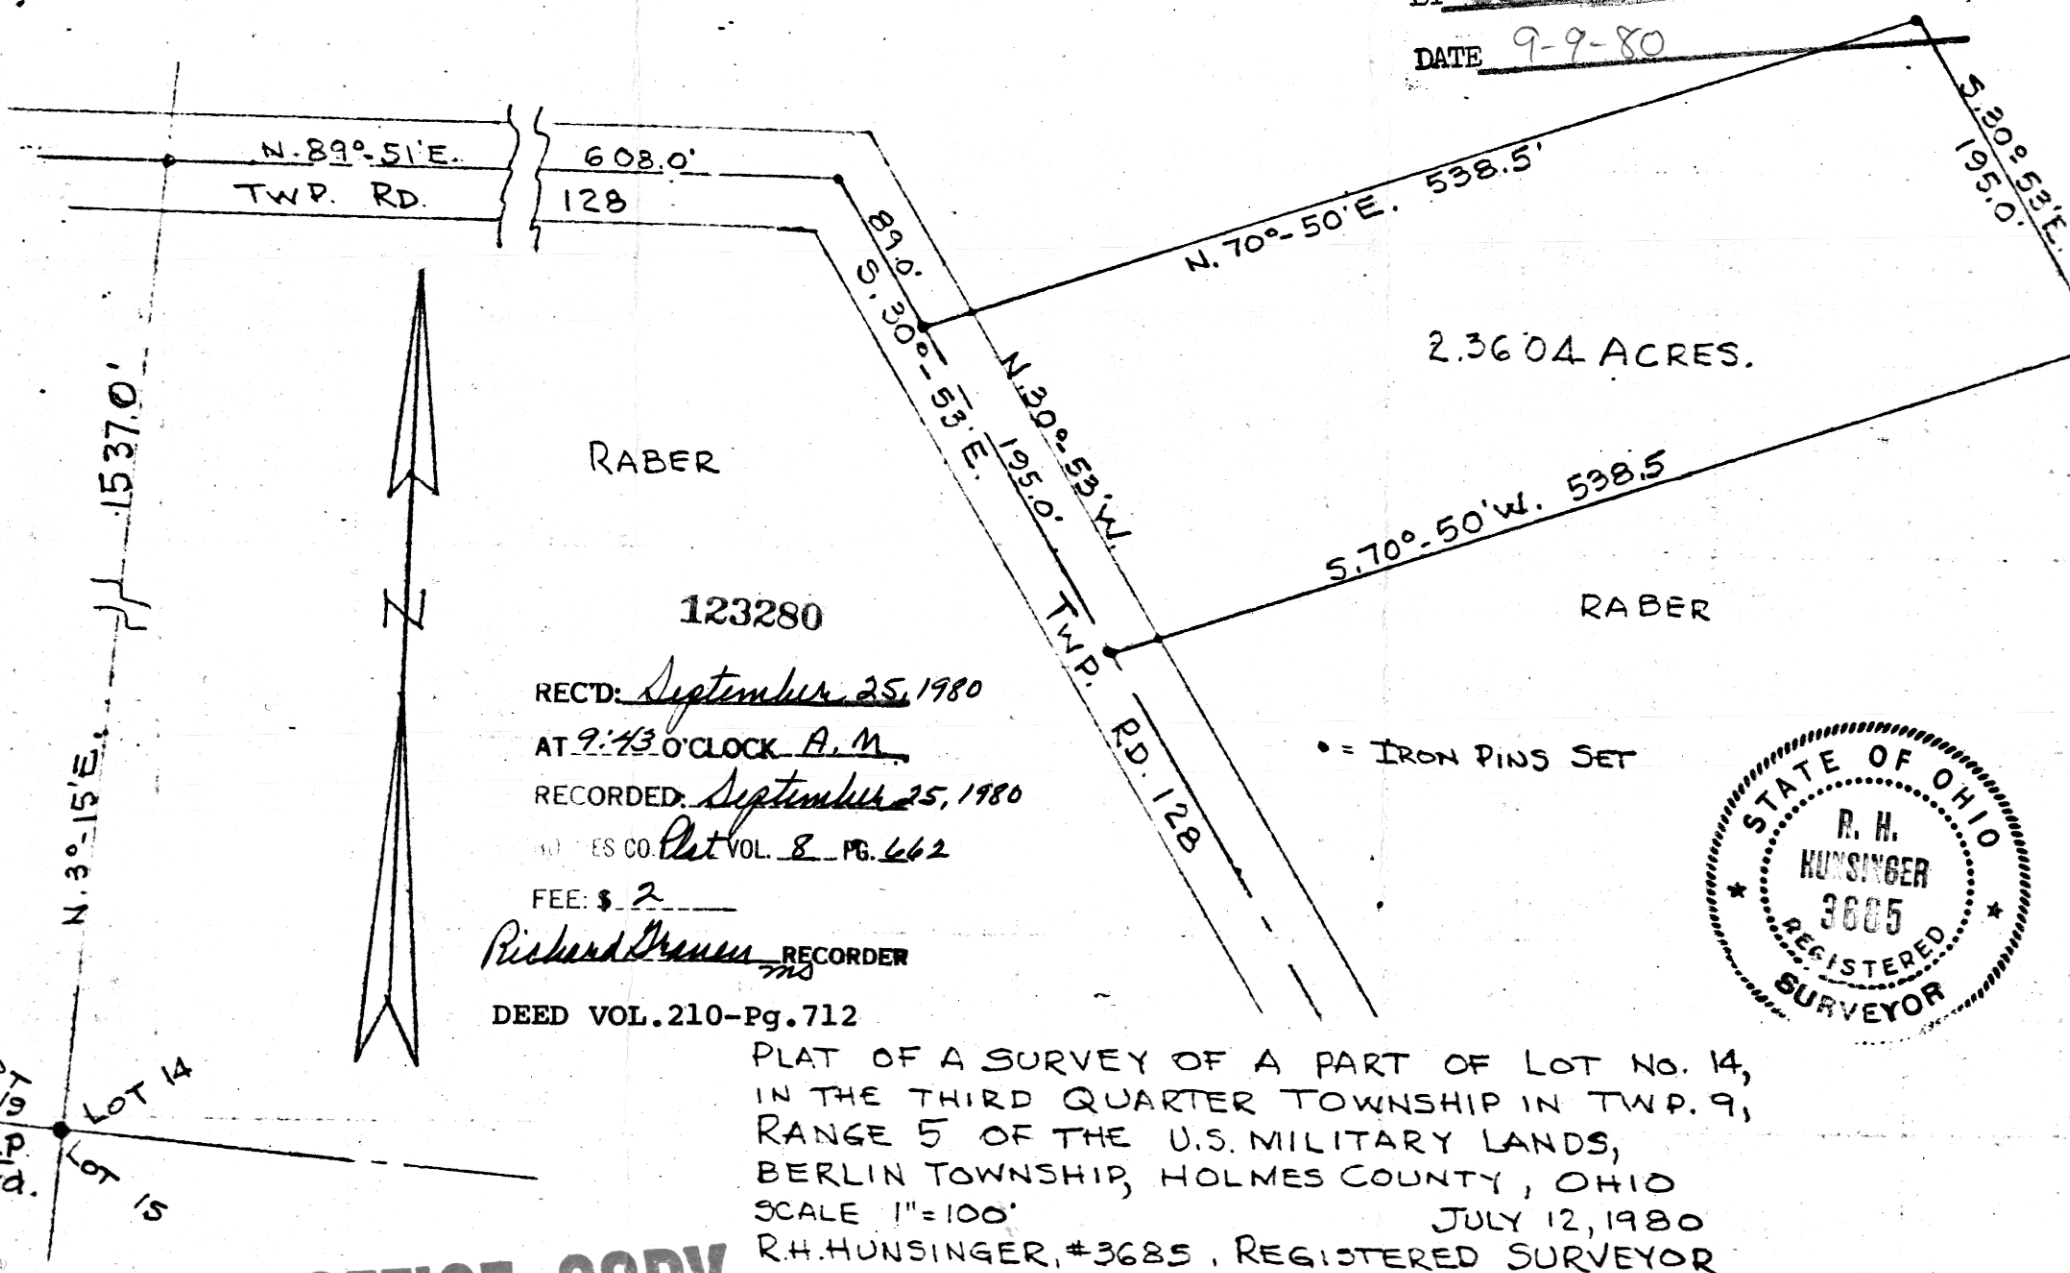

REC'D: *September 25, 1980*  
AT 9:43 O'CLOCK A.M.  
RECORDED: *September 25, 1980*  
HOLMES CO. Plat VOL. 8 PG. 662  
FEE: \$ 2

*Richard Draves* RECORDER  
7/13

DEED VOL. 210-Pg. 712

PLAT OF A SURVEY OF A PART OF LOT No. 14,  
IN THE THIRD QUARTER TOWNSHIP IN TWP. 9,  
RANGE 5 OF THE U.S. MILITARY LANDS,  
BERLIN TOWNSHIP, HOLMES COUNTY, OHIO  
SCALE 1"=100'  
JULY 12, 1980  
R.H. HUNSINGER, #3685, REGISTERED SURVEYOR



MAP OFFICE COPY