


WM. TERRY BURKEY SURVEYING



JOHN A. YODER SURVEY
S.W. QTR. SECTION 21
TOWNSHIP 8 RANGE 6
MECHANIC TOWNSHIP
HOLMES COUNTY, OHIO
COMPLETED 10/7/1978

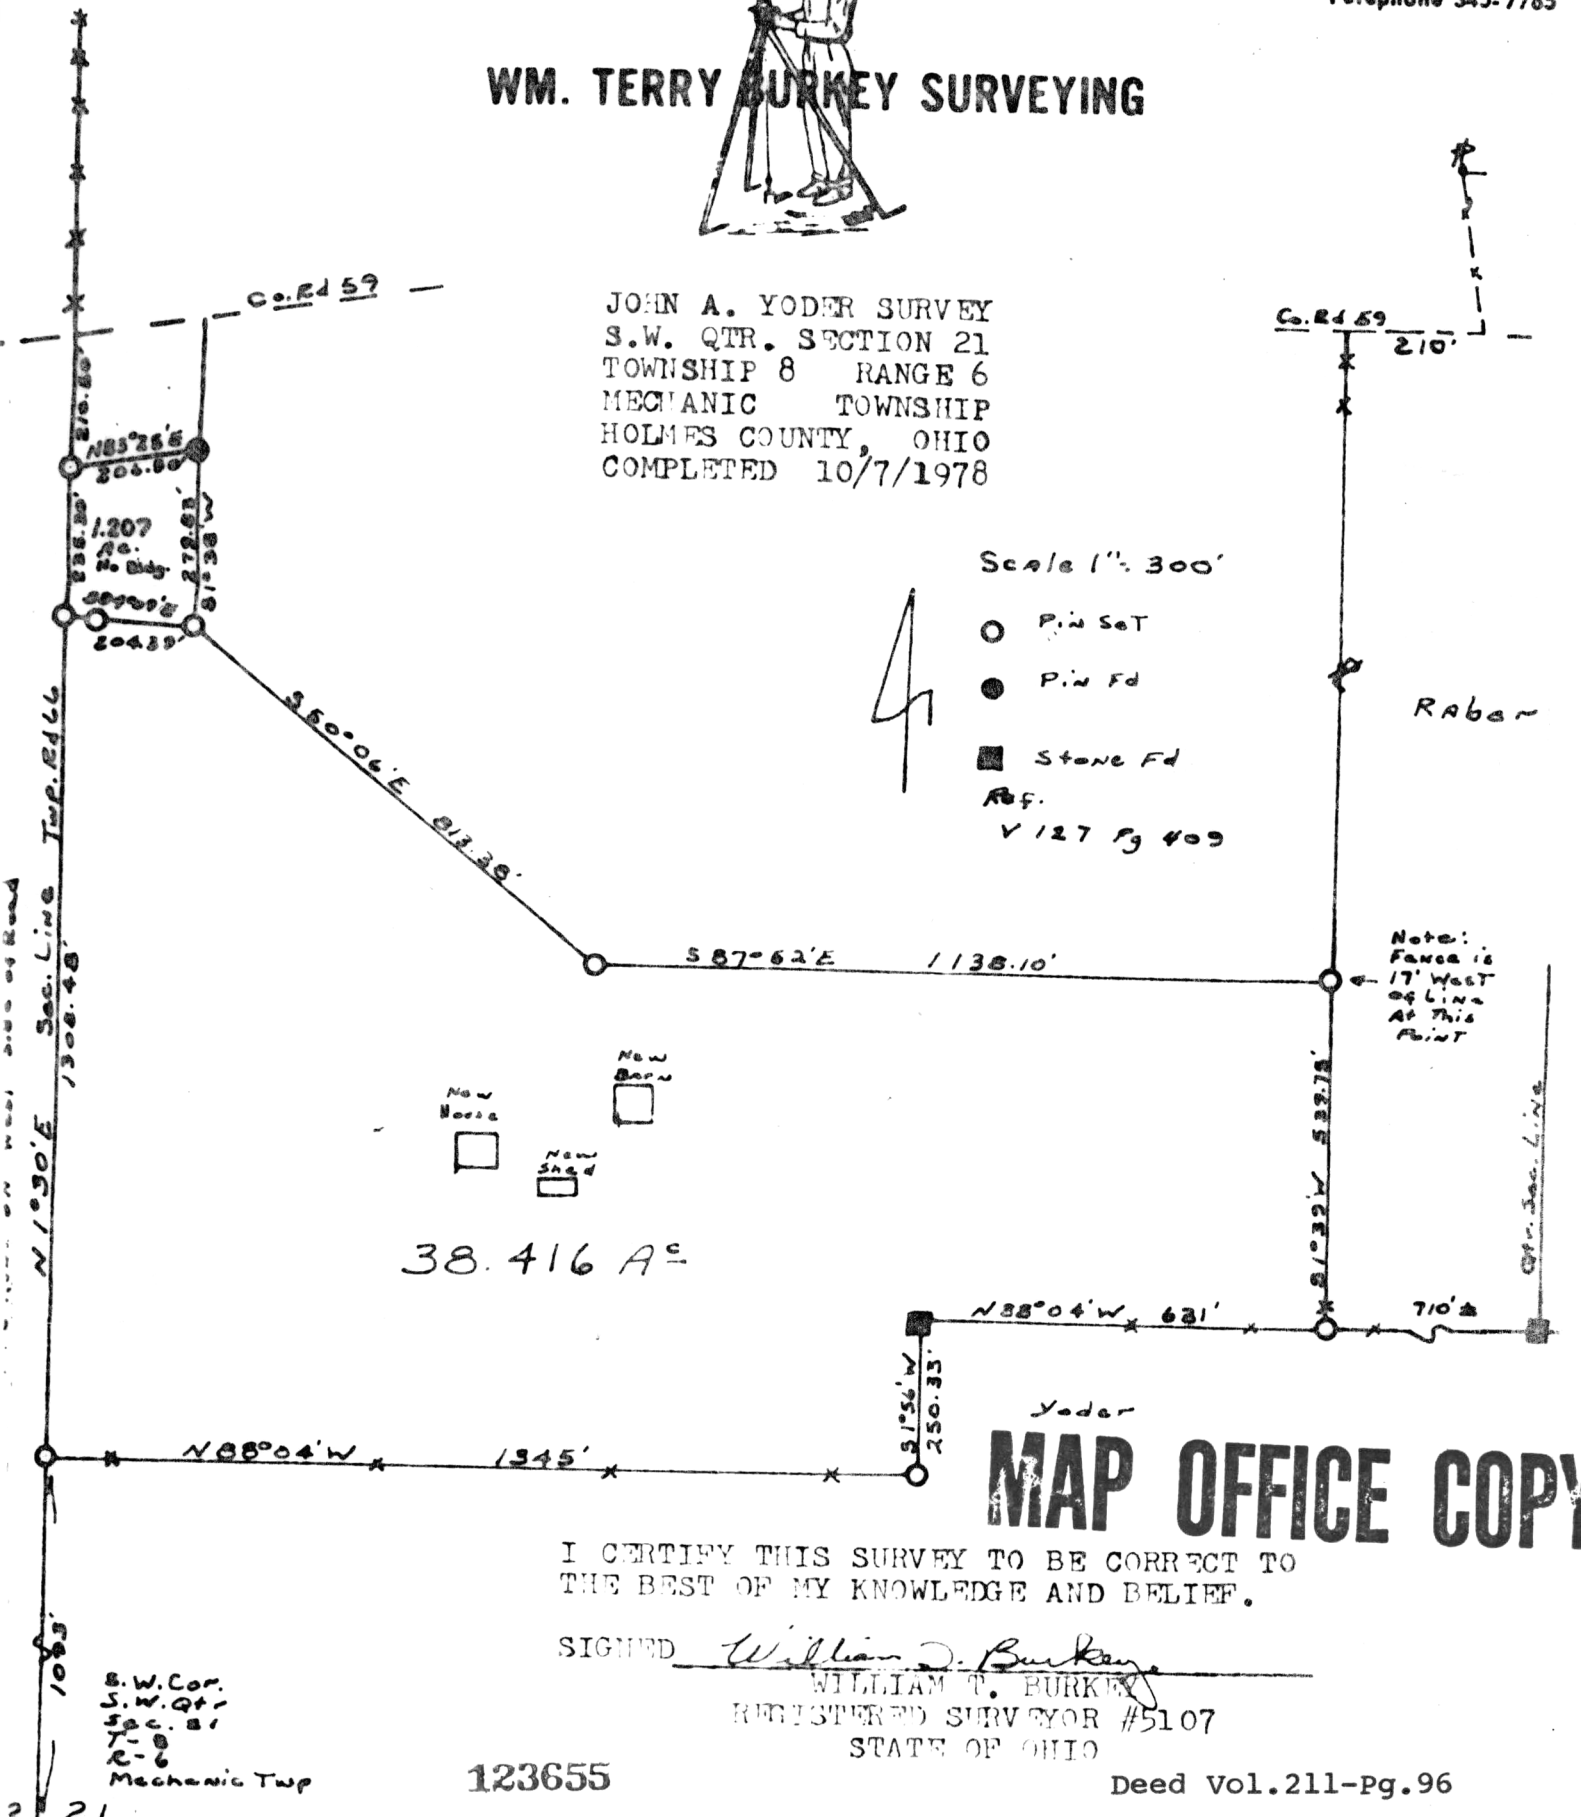

MAP OFFICE COPY

I CERTIFY THIS SURVEY TO BE CORRECT TO THE BEST OF MY KNOWLEDGE AND BELIEF.

SIGNED William T. Burkey
WILLIAM T. BURKEY
REGISTERED SURVEYOR #5107
STATE OF OHIO

123655

Deed Vol. 211-Pg. 96

Rec'd. for record October 16 1980 at 4:22 o'clock P.M.
Recorded October 17 1980 in Plat Vol. 8 Pg. 672
Holmes County, Ohio Richard Weaver Recorder. Fee: \$ 2.00

S.W. Cor.
S.W. Qtr
Sec. 21
T-8
R-6
Mechanic Twp

1063

2 21

hocken Co.