

124223

Rec'd. Dec. 1, 1980 AT 11:31 O'CLOCK A.M.
Recorded Dec. 1, 1980 Holmes Co. Ohio Fee: 2.00
Plat Vol. 8 Pg. 683 Recorder Richard Drayton

SURVEY 2.407 ACRE PARCEL


SE QTR. SEC. 29
T-18-N, R-14-W
Ripley Township

Deed Vol. 211-Pg. 518

HOLMES COUNTY, OHIO

Grantor - John E. & Bertha B. Sprang - Vol. 190, Pg. 388

BY J.E.K. DATE 10-28-80 SUBJECT For James W. Fritz - Grantee
CHKD. BY R.G.R. DATE
SHEET NO. OF 523
JOB NO.

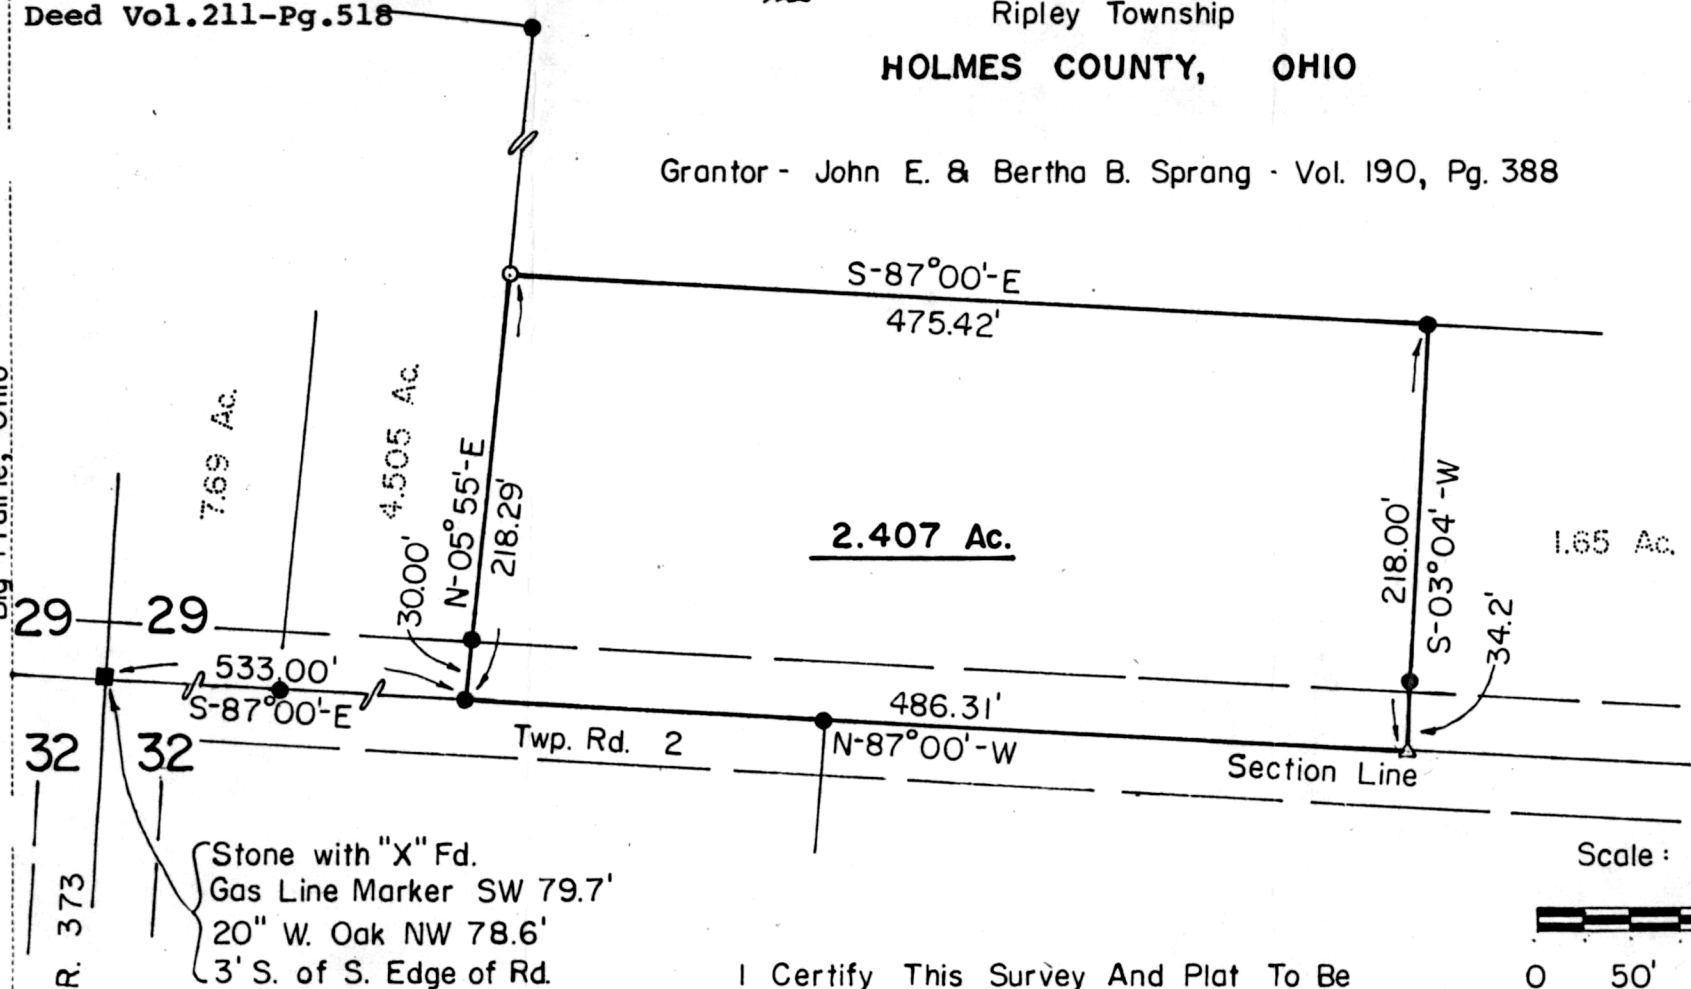

Stone with "X" Fd.
Gas Line Marker SW 79.7'
20" W. Oak NW 78.6'
3' S. of S. Edge of Rd.


References

- Deed Vol. 190 - Pg. 388
- Plat Vol. 7 - Pg. 22
- Plat Vol. 7 - Pg. 568
- Plat Vol. 8 Pg. 226

I Certify This Survey And Plat To Be Correct To The Best Of My Knowledge.

10-28-80 Ronald G. Rudolph

Ronald G. Rudolph - R.S. 6449
R.G. RUDOLPH SURVEYING, Inc.
1175 Summerset Dr.
Wooster, Ohio 44691

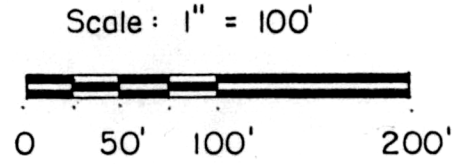

- - Stone Fd.
- - I.P. Fd.
- - #5 X 30" Rebar Set
- △ - RR Spk. Set