


PRAIRIE TOWNSHIP
S.E. QTR SECTION 9
T. 13 N R. 13 W
HOLMES COUNTY, OHIO

N.E. COR. S.E. QTR.
SEC. 9
STONE FOUND
I.P. SET OVER TOP

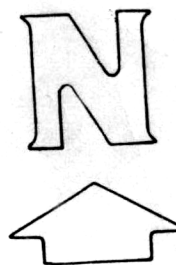


SCALE 1"=100'

GRANTOR: CLYDE M. CUNNINGHAM
DEED VOL. 192 PG. 629

GRANTEES: RAYMOND O. & JUNE (CUNNINGHAM) AIRWYKE
R.D. 1 BOX 237 B MILLERSBURG, OHIO

GRANTEES: TRUSTEES CUNNINGHAM
CEMETERY

TWP. RD. 347

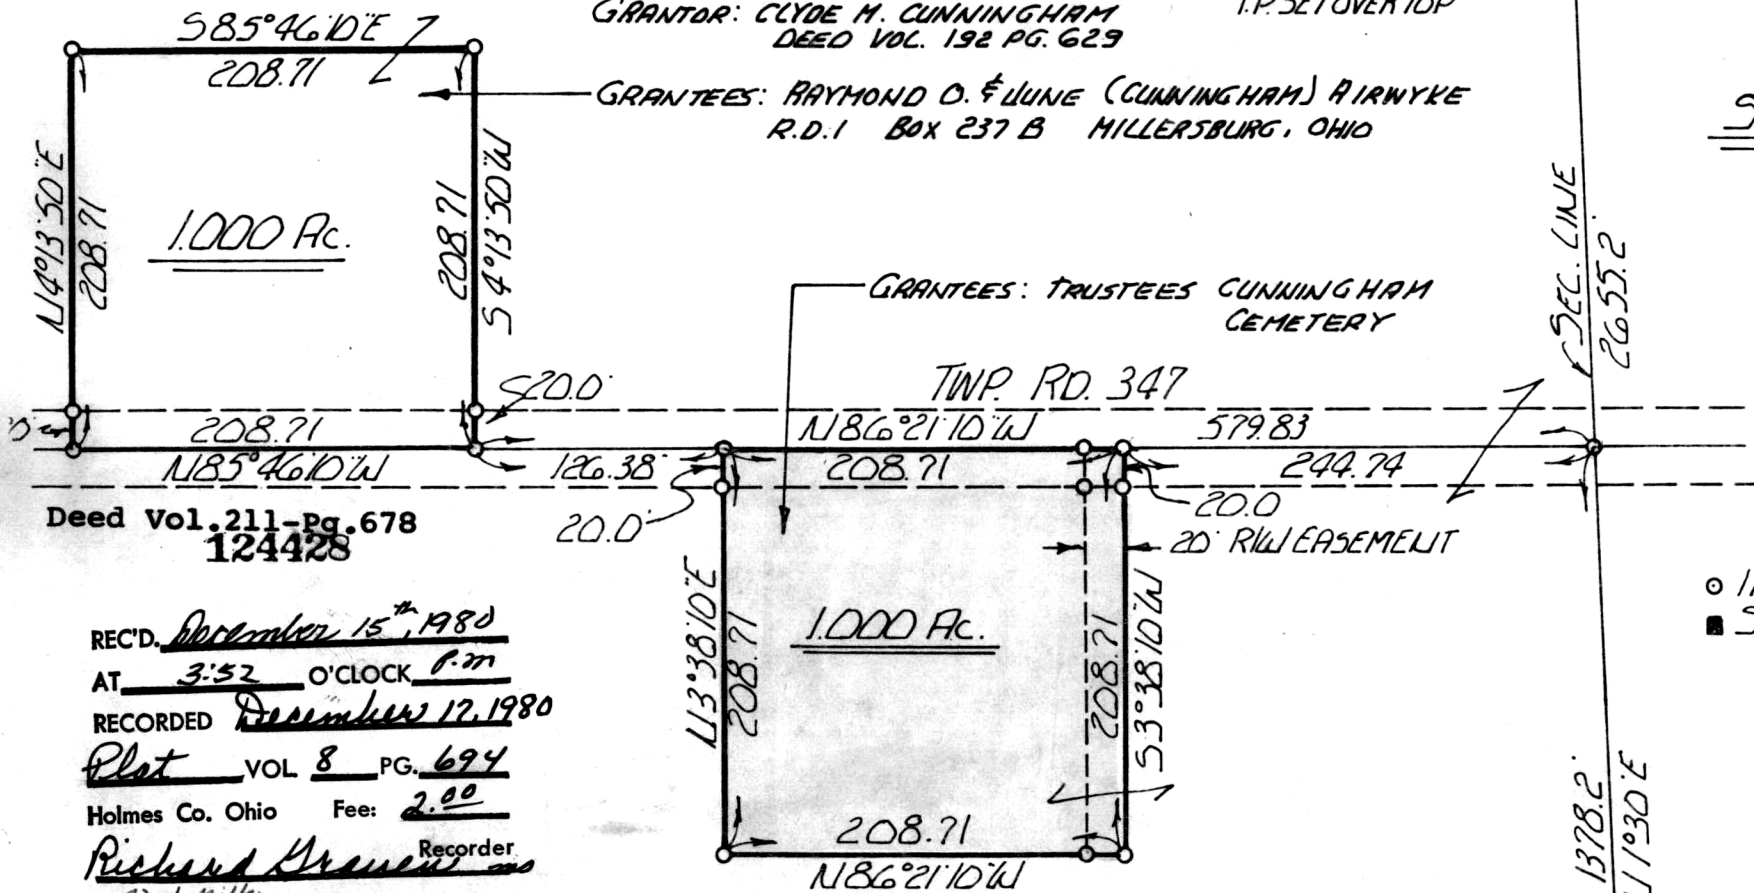

Deed Vol. 211-Pg. 678
124428

REC'D. December 15th, 1980
AT 3:52 O'CLOCK P.M.
RECORDED December 12, 1980
Plat VOL 8 PG. 694
Holmes Co. Ohio Fee: 2.00
Richard Brown Recorder
Paul Miller

I CERTIFY THIS SURVEY TO BE CORRECT
TO THE BEST OF MY KNOWLEDGE.


24.78 Ray W. Gasbarre
RAY W. GASBARRE P.S. 4153
R.W. GASBARRE & ASSOC. INC.
P.O. BOX 44 264-9499
WOODSTER, OHIO 44691

APPROVED
BY

THE HOLMES COUNTY HEALTH DEPARTMENT
BY [Signature] GWS

DATE 12-1-80

S.E. COR. S.E. QTR.
SEC. 9
STONE FOUND.

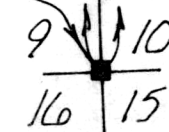

MAP OFFICE COPY