

KNOX TOWNSHIP
 NW Qtr. Sec. 20, T-17N, R-14W
 Holmes County, Ohio


T.R. 326

Prepared For:
 Anchor Drilling Corp.
 830 1st Nat'l. Bank Bldg.
 Denver, Colo. 80202
 Grantor

Ripley Twp.
 Knox Twp. Monroe Twp.

NE Cor NWQtr Sec 20
 No Mon. Fd.

R
 (See Plat Vol 7
 Pg 805)

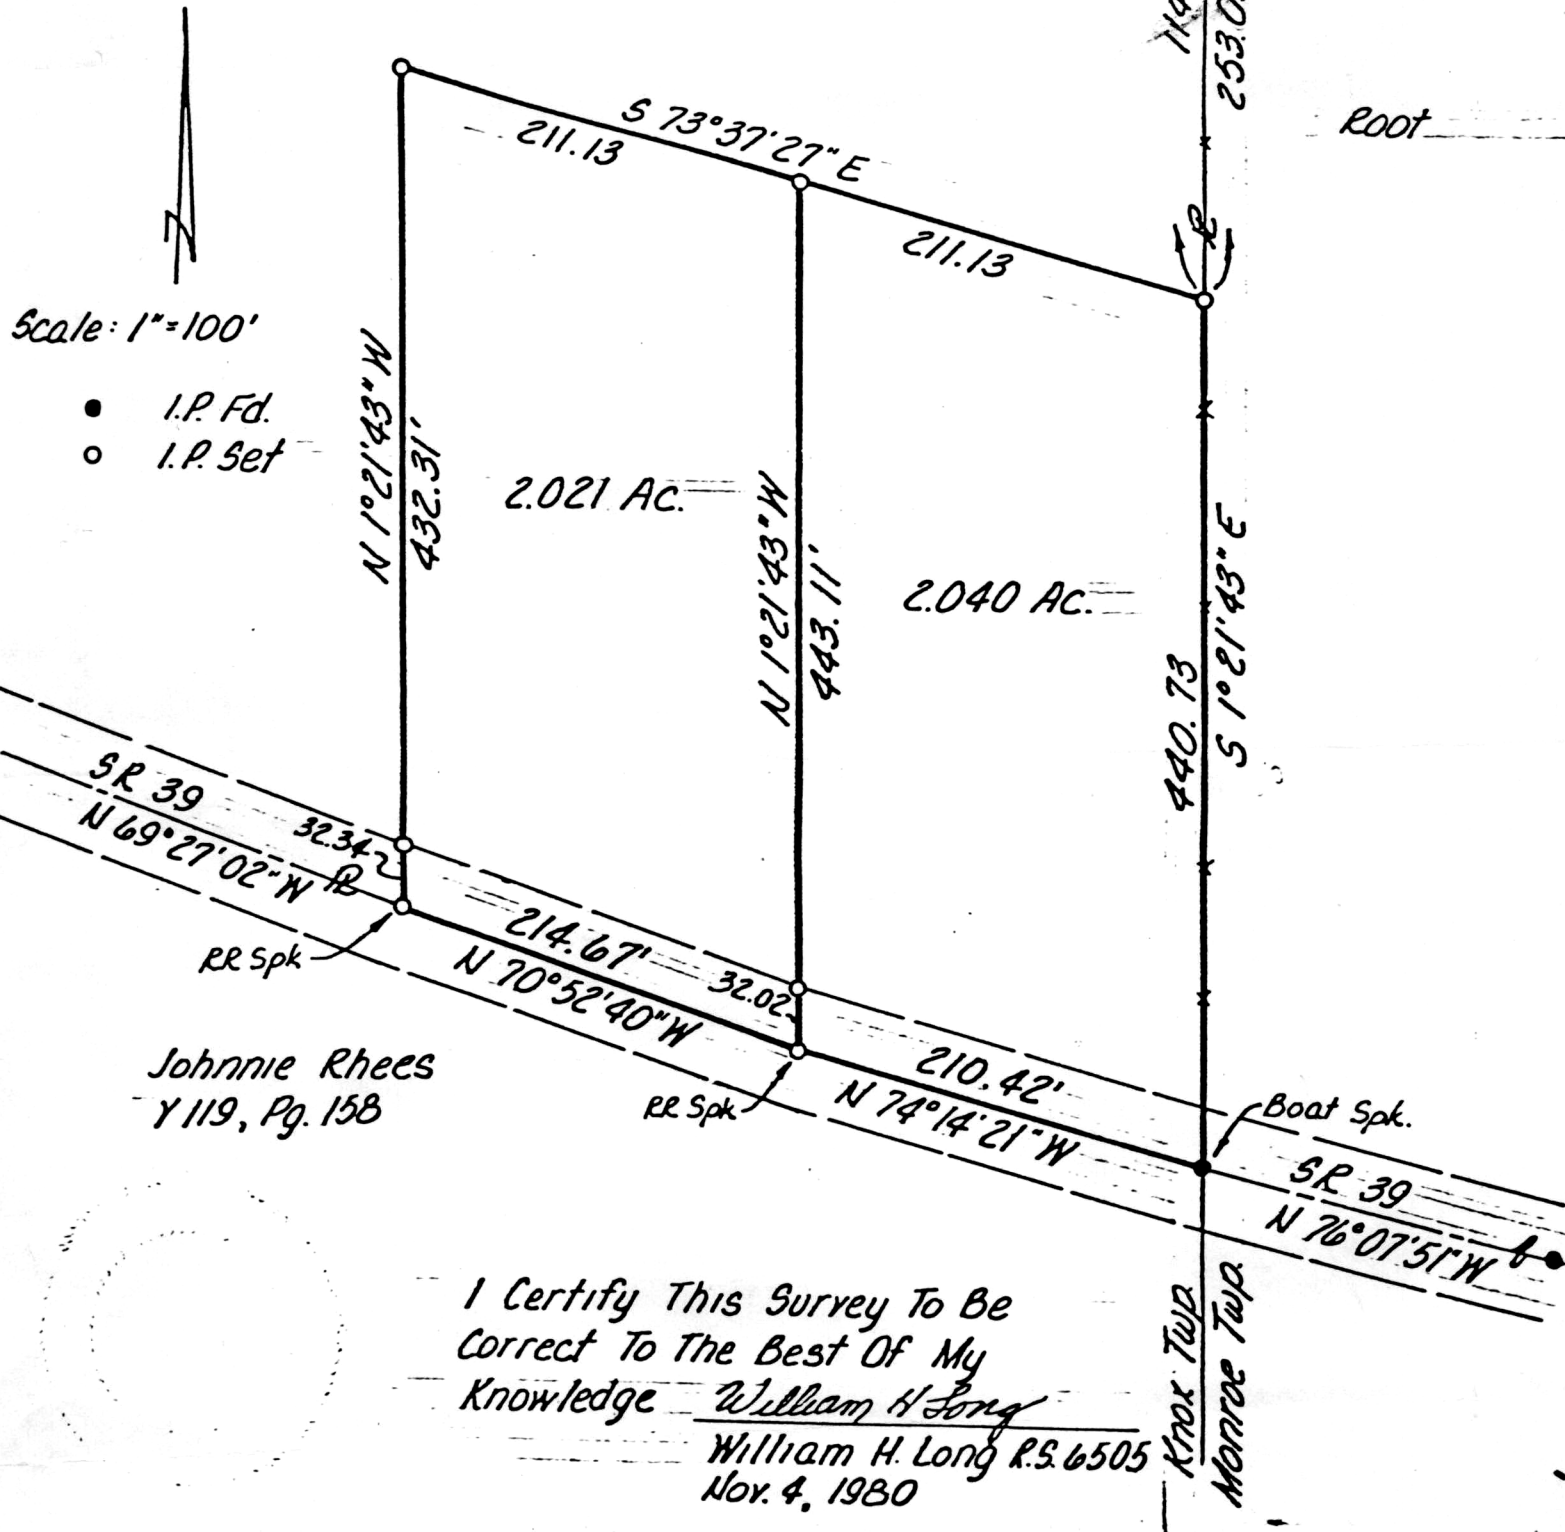

Scale: 1"=100'
 ● I.P. Fd.
 ○ I.P. Set

Johnnie Rhees
 Y 119, Pg. 158

I Certify This Survey To Be
 Correct To The Best Of My
 Knowledge William H Long
 William H. Long R.S. 6505
 Nov. 4, 1980

124447

REC'D. December 16, 1980
 AT 3:16 O'CLOCK P.M.
 RECORD D December 17, 1980
Plot VOL. 8 PG. 695
 Holmes Co. Ohio Fee: 2.00
Richard M. Mendenhall Recorder

APPROVED
 BY
 THE HOLMES COUNTY HEALTH DEPARTMENT
 BY [Signature] C.W.S.
 DATE 12-15-80

Deed Vol. 211-Pg. 688

MAP OFFICE COPY