

3240 Shelly Blvd.
Wooster, Ohio 44691

Land Surveying
Telephone 345-7785

124583

WM. TERRY BURKEY SURVEYING



REC'D. December 30, 1980

AT 3:09 O'CLOCK P.M.

RECORDED January 5, 1981


Plot VOL. 8 PG. 701

Holmes Co. Ohio Fee: \$2.00

Richard Drane Recorder

Deed Vol. 211-Pg. 782

MILLER TO STOCK SURVEY
N.W. & S.W. QTRS. SEC. 7
TOWNSHIP 9 RANGE 6
HARDY TOWNSHIP
HOLMES COUNTY, OHIO
COMPLETED JULY 19, 1980

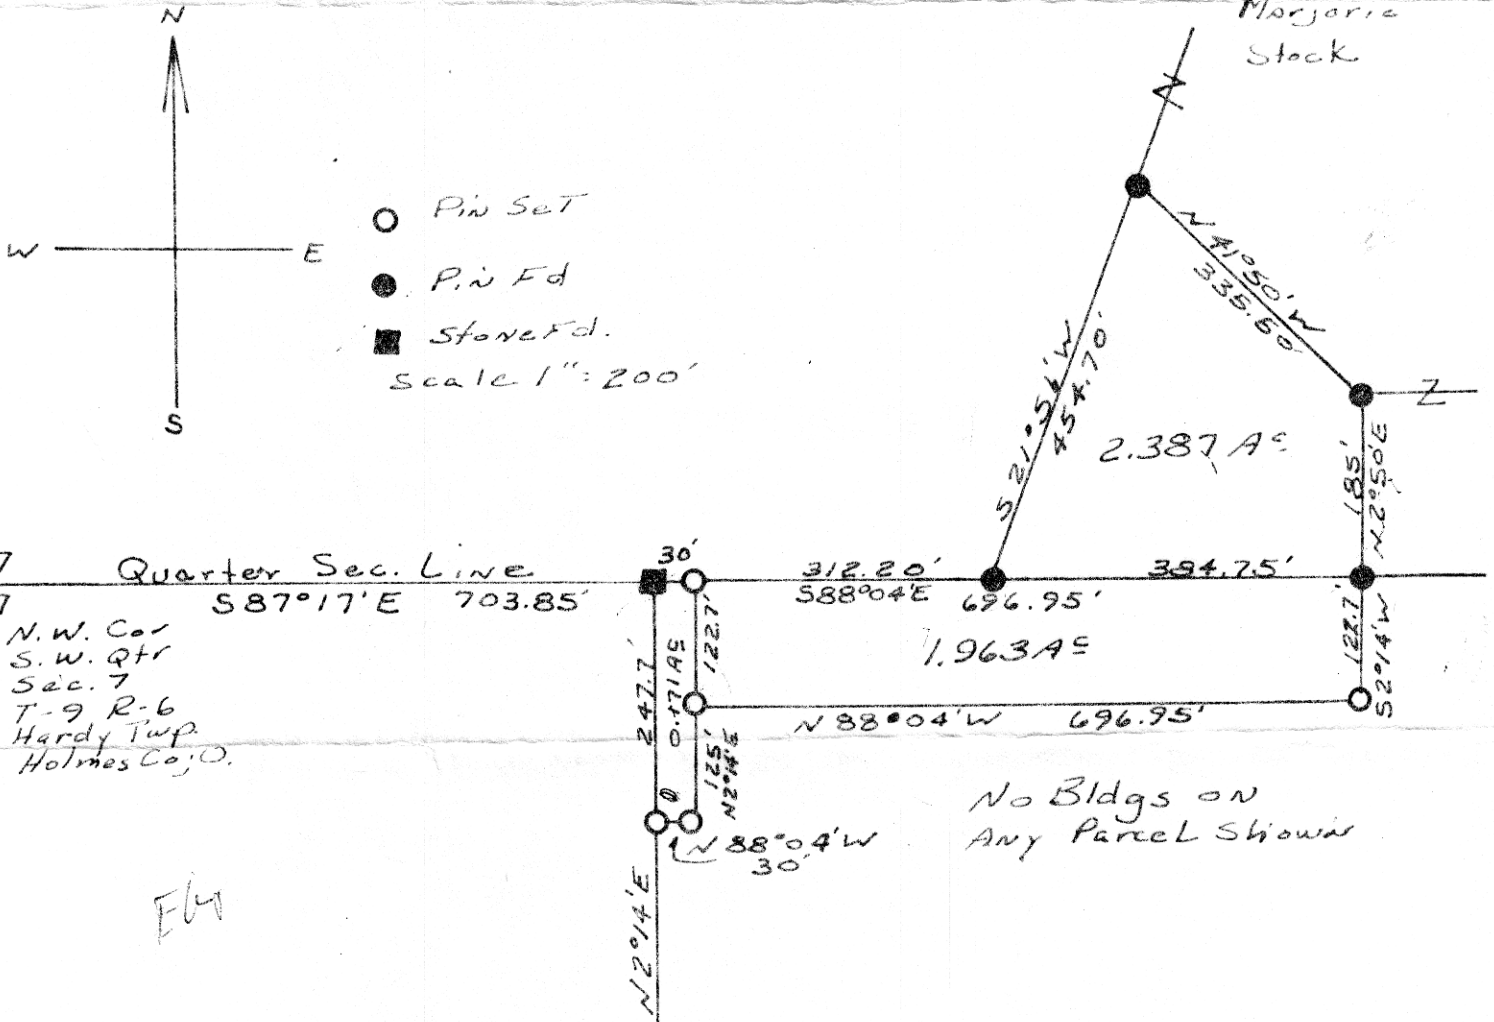

I CERTIFY THIS SURVEY MADE FOR MARJORIE STOCK AND HENRY C. MILLER TO BE CORRECT TO THE BEST OF MY KNOWLEDGE AND BELIEF.

SIGNED William T. Burkey
WILLIAM T. BURKEY
REGISTERED SURVEYOR #5107
STATE OF OHIO

