

125030

REC'D February 9th 1981

AT 10:31 O'CLOCK A.M.

RECORDED February 9, 1981



Plat VOL 8 PG. 711

Holmes Co. Ohio Fee: 2.00

Richard Craven Recorder

Ridner

Deed Vol. 212-Pg. 111

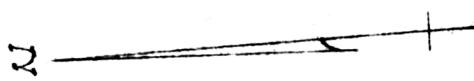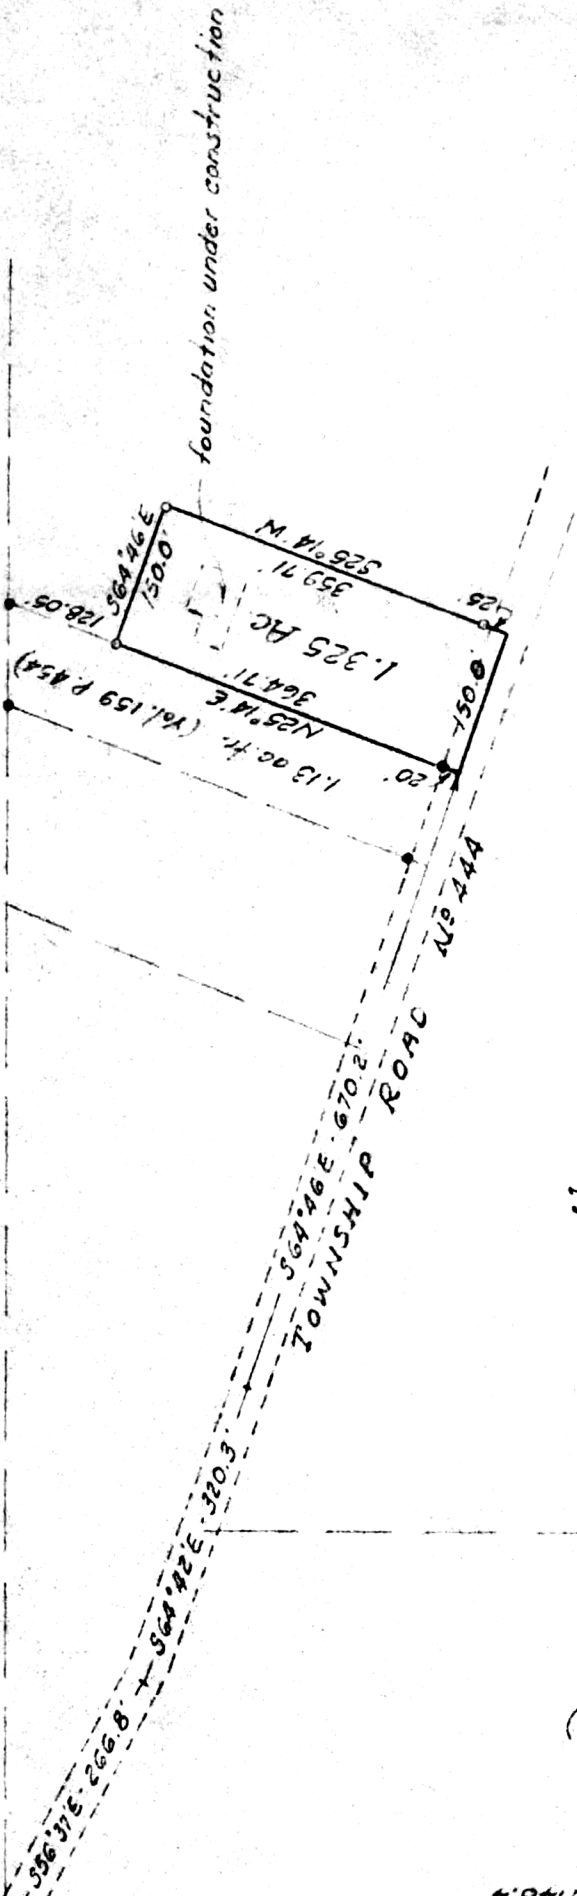

MAP OFFICE COPY

• - denotes Iron Pin (found)
o - denotes Iron Pin (set)

APPROVED BY THE HOLMES COUNTY SURVEYOR DEPARTMENT BY [Signature]

DATE: 1-5-81

PLAT OF SURVEY FOR

JOSEPH MILLER, JR.

LOCATED IN the Northwest Quarter of
Section 16, Township 9, Range 4,
Walnutcreek Township, Holmes County

SCALE 1 in. = 200 ft. DATE 11/17/80

BAIR & GOODIE SURVEYING, Inc.

153 No. Broadway • NEW PHILADELPHIA, OHIO
TELEPHONE (216) 339-2552

I, THE UNDERSIGNED, HEREBY CERTIFY THAT THIS PLAT IS TRUE AND CORRECT

GOODIE
Charles E. Goodie
REG. SURVEYOR NO. 5321

SURVEY