

THE COSHOCTON LAND SURVEYING SERVICE

233 S. FOURTH ST.

COSHOCTON, OHIO 43812

BEING PART OF: LOT 2
 SEC. 11
 QUAR.
 TWP, R2W
 TOWNSHIP Salt Creek
 COUNTY Holmes

SURVEY FOR: Holmes Limestone
Mc Hope #3
 DATE: 12-17-80
 SCALE: 1" = 50'

Coshocton Land Surveying Svc.



Jim Gute, P.E., L.S.
 233 S. 4th 614 622-4545
 COSHOCTON, OHIO 43812

125096

length 36"
 diameter 1/2" I.D.

- - SET IRON PIN
- - FOUND IRON PIN
- - FOUND STONE
- ▲ - SET P.K. NAIL
- △ - FOUND P.K. NAIL
- - CORNER POST

Rec'd. Feb 13 1981 AT 9:56 O'CLOCK A.M.
 Recorded Feb 13 1981 Holmes Co. Ohio Fee: 2.00
Plot Vol. 8 Pg. 115 Recorder Richard Drayton
 Deed Vol. 212 = Pg. 146 P. Miller

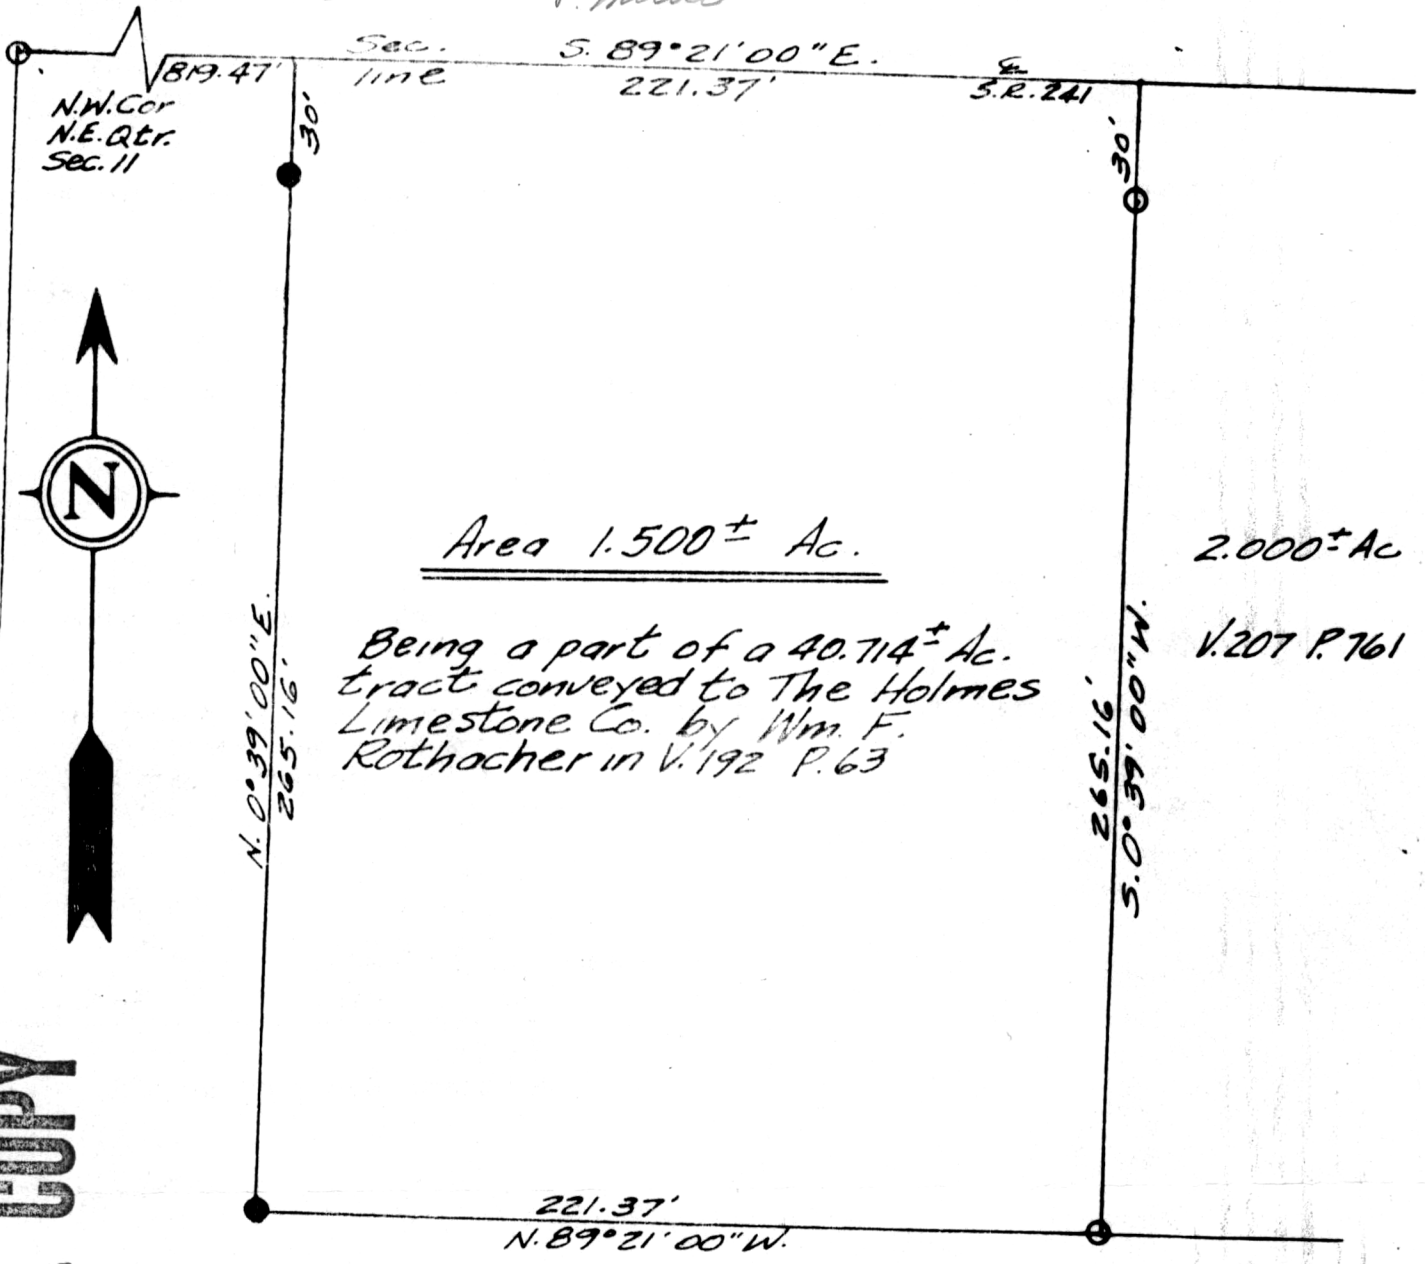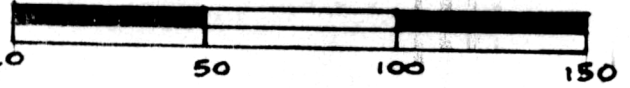

MAP OFFICE COPY

Pertinent documents - tax map, deeds as shown above and Berlin Ohio Quad. map.

Bearings based on a survey for Holmes Limestone Co., dated 10-31-79

I hereby certify the above plat to be correct to the best of my knowledge and belief.

APPROVED

BY

THE COSHOCTON LAND SURVEYING SERVICE

Subject To All Easements

THE HOLMES COUNTY HEALTH DEPARTMENT

And Right-Of-Way's, Public

BY

James V. Gute G.W.S.P.S.

And Private, Of Record

DATE

2-12-81

REGISTERED SURVEYOR 5935

