

THE COSHOCTON LAND SURVEYING SERVICE
233 S. FOURTH ST. COSHOCTON, OHIO 43812


BEING PART OF: LOT 25
SEC. 2
QUAR. 4th
T9 N, R6 W
TOWNSHIP Berlin
COUNTY Holmes U.S.M.L.

SURVEY FOR: IVAN D. Troyer
DATE: December, 1979
SCALE: 1" = 50'

125565

Rec'd. Mar 24 1981 AT 11:21 O'CLOCK A.M.
Recorded Mar 24 1981 Holmes Co. Ohio Fee: 2.00
Plat Vol. 8 Pg. 723 Recorder Richard Graven
Deed Vol. 212-Pg. 398

Original Plat Filed With Map Office.
Richard Graven, Recorder

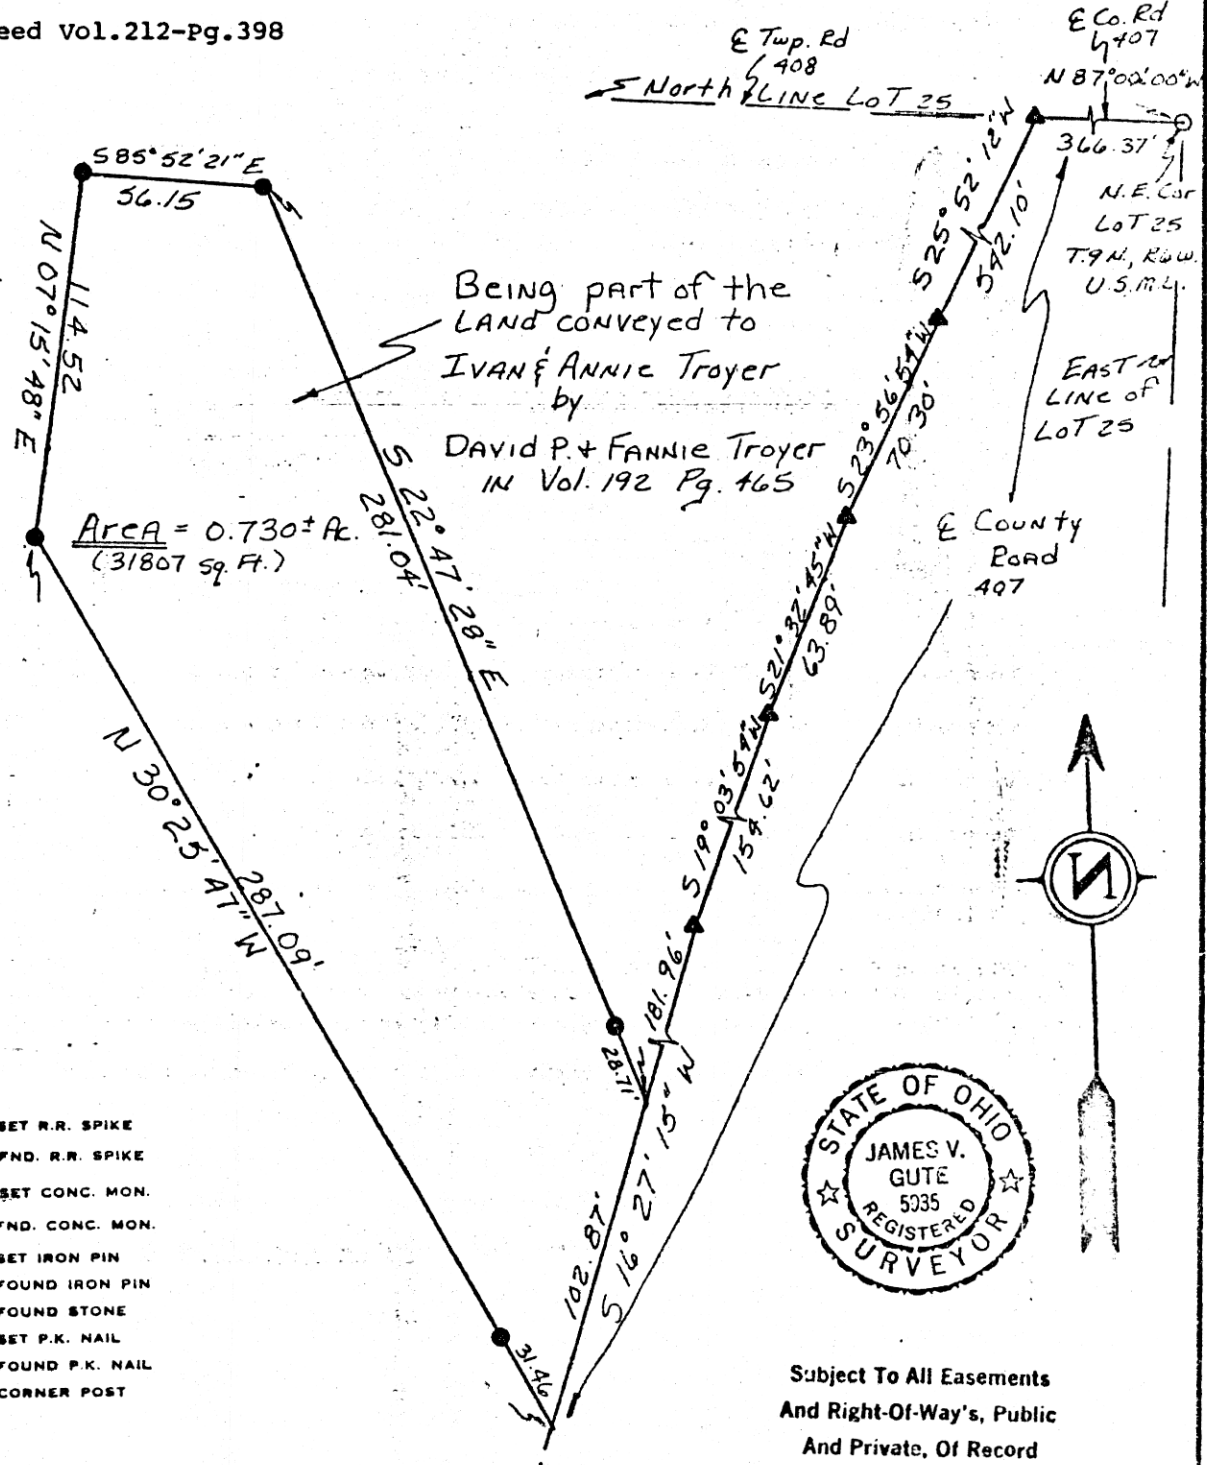

- ✕ - SET R.R. SPIKE
- ⊗ - FND. R.R. SPIKE
- - SET CONC. MON.
- - FND. CONC. MON.
- - SET IRON PIN
- - FND. IRON PIN
- - FOUND STONE
- ▲ - SET P.K. NAIL
- △ - FND. P.K. NAIL
- - CORNER POST



Subject To All Easements
And Right-Of-Way's, Public
And Private, Of Record

I hereby certify the above plat to be correct to the best of my knowledge and belief.

THE COSHOCTON LAND SURVEYING SERVICE
James V. Gute
REGISTERED SURVEYOR 5935