

125776


N.E. CORNER  
N.E. 1/4 SEC. 21

Rec'd. Apr. 10 1981 AT 9:59 O'CLOCK A.M.

Recorded April 10 1981 Holmes Co. Ohio Fee: 2

Plot Vol. 8 Pg. 731 Recorder Richard Strauss

Deed Vol. 212-Pg. 589

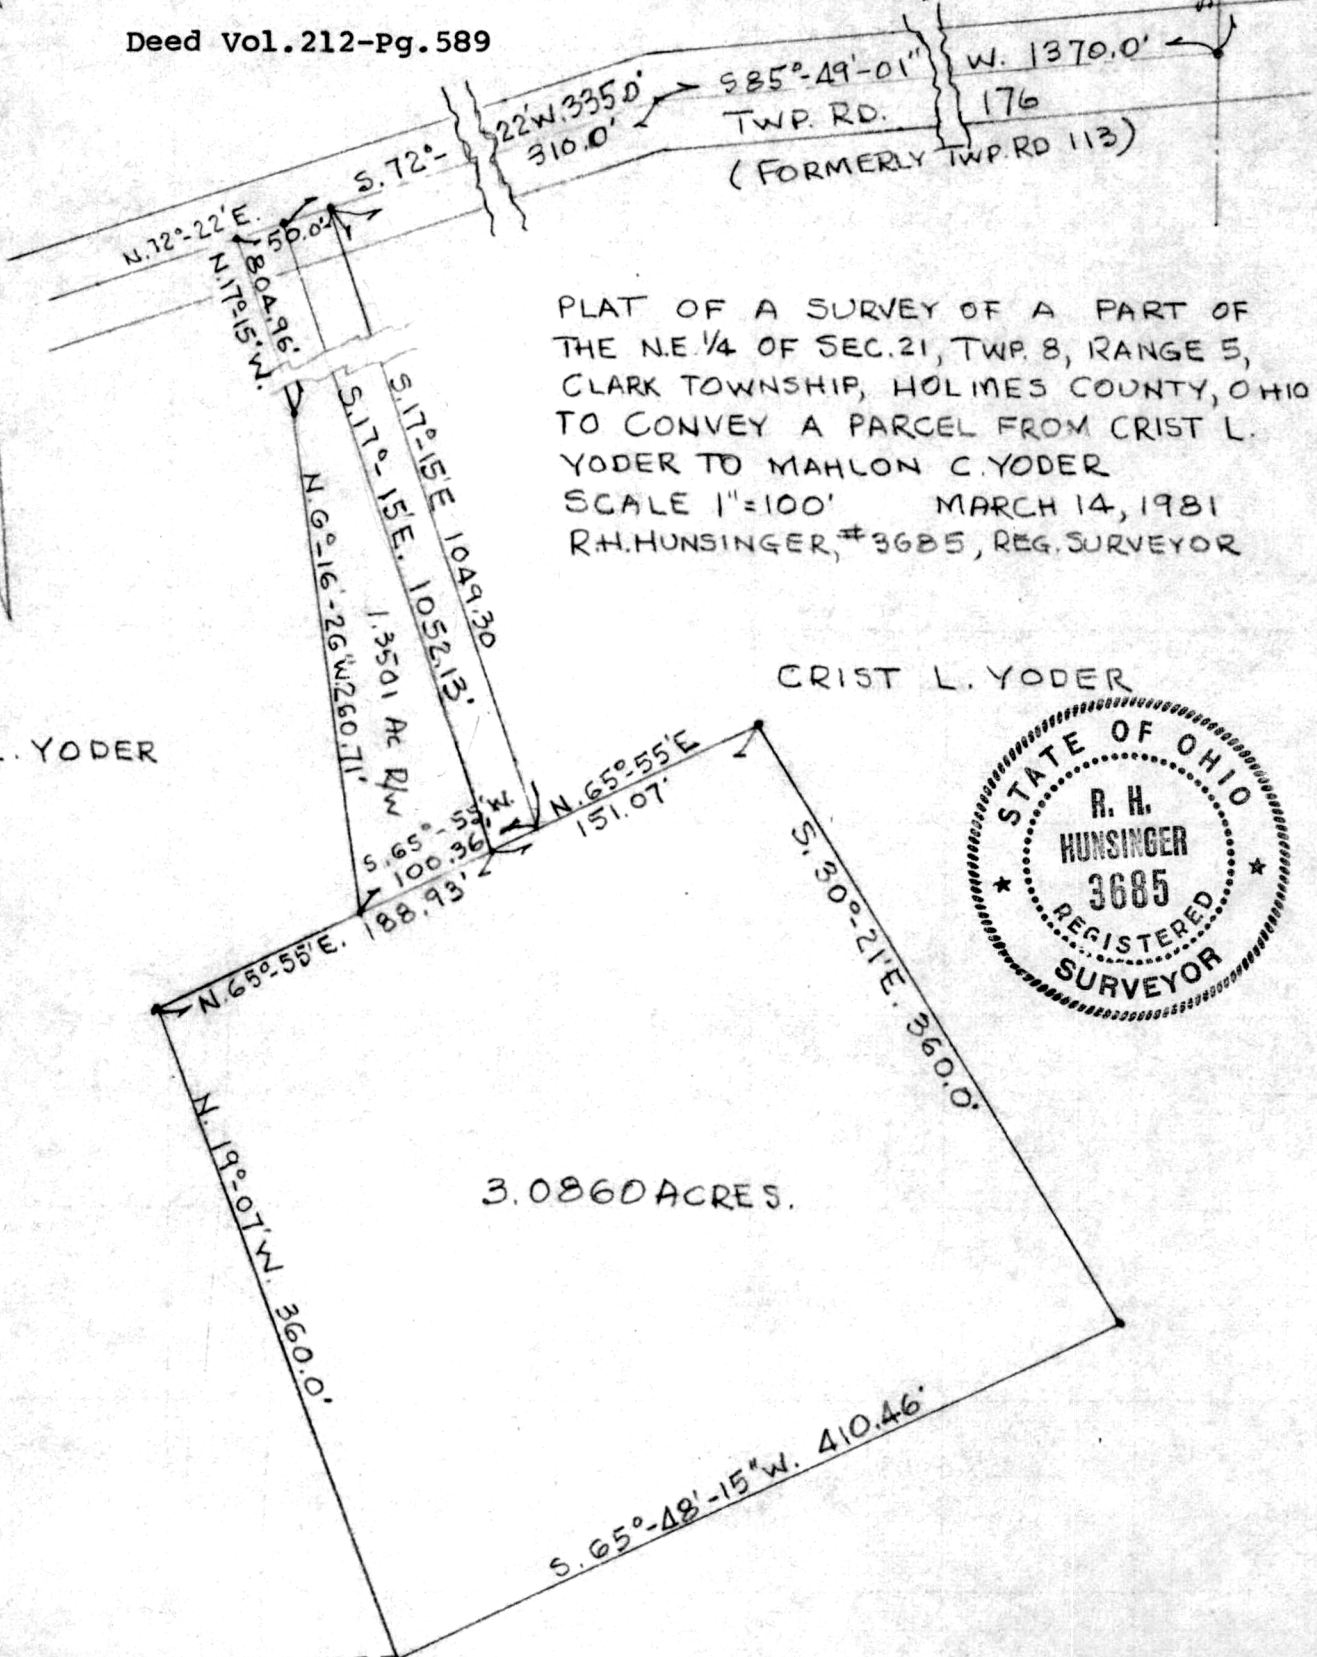

PLAT OF A SURVEY OF A PART OF  
 THE N.E. 1/4 OF SEC. 21, TWP. 8, RANGE 5,  
 CLARK TOWNSHIP, HOLMES COUNTY, OHIO  
 TO CONVEY A PARCEL FROM CRIST L.  
 YODER TO MAHLON C. YODER  
 SCALE 1"=100' MARCH 14, 1981  
 R.H. HUNSINGER, #3685, REG. SURVEYOR

CRIST L. YODER

CRIST L. YODER



3.0860 ACRES.

MAP OFFICE COPY