

125836

REC'D. April 13th, 1981

AT 3:29 O'CLOCK P.M.

RECORDED April 14, 1981


Plat VOL 8 PG. 732

Holmes Co. Ohio Fee: 2.00

Richard Weaver Recorder

Deed Vol. 212-Pg. 622

ADAM H. & LIZZIE A. MILLER

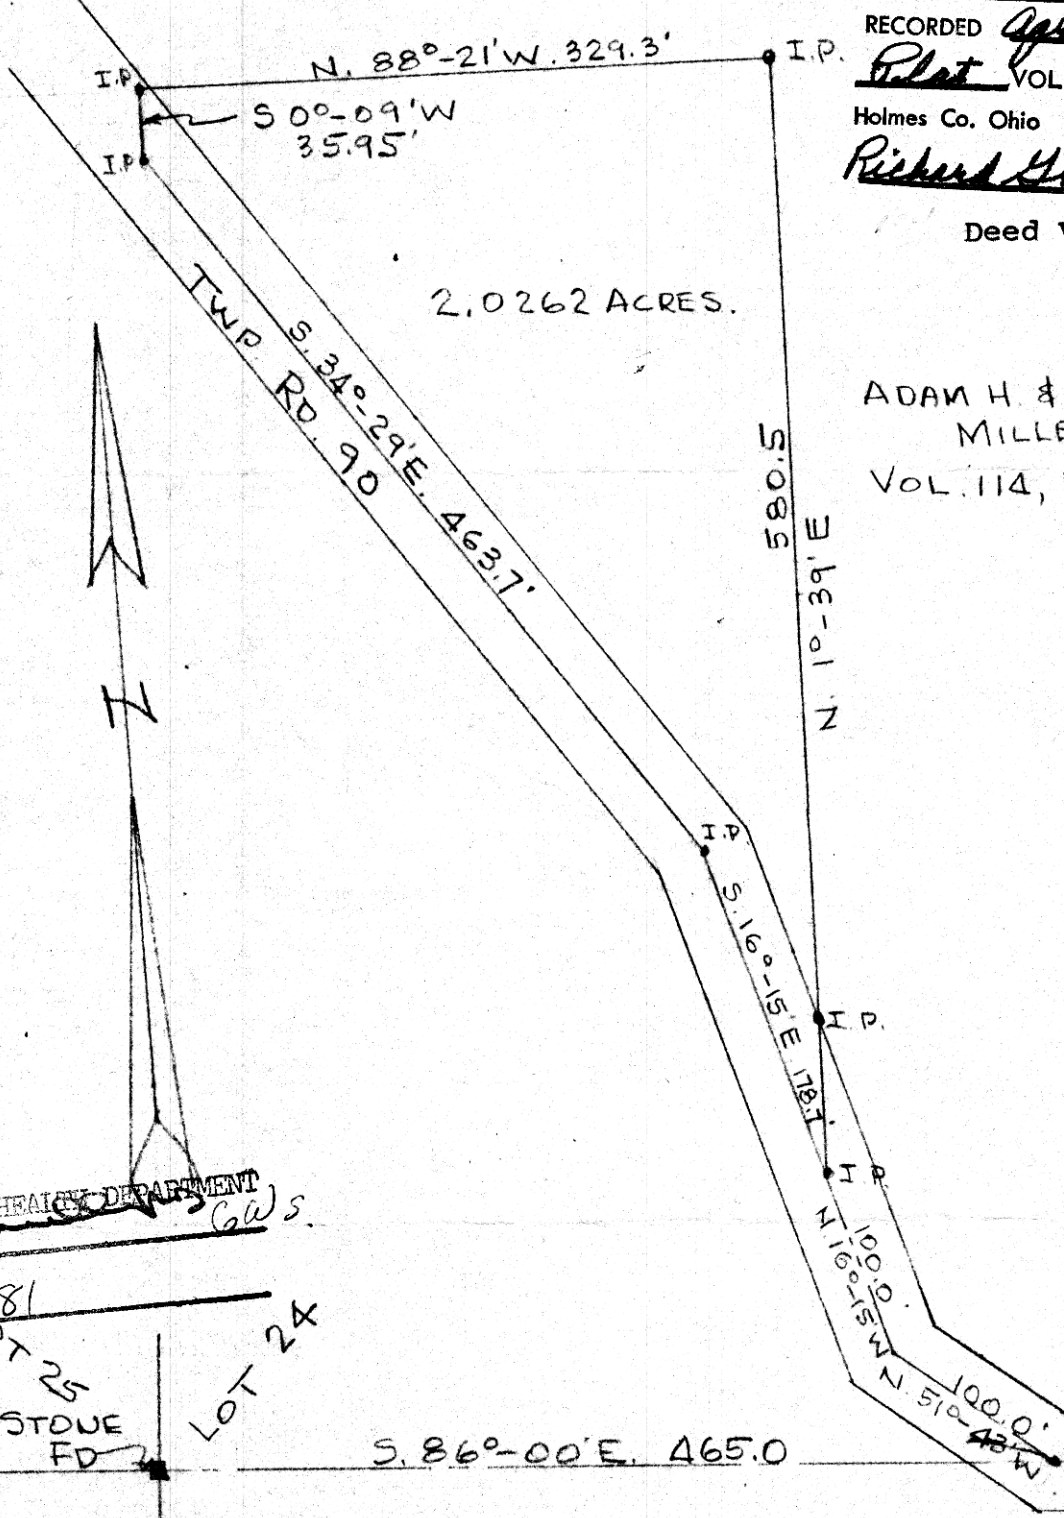

ADAM H. & LIZZIE A. MILLER

VOL. 114, PG. 149.

MAP OFFICE COPY

APPROVED BY

THE HOLMES COUNTY HEALTH DEPARTMENT
BY [Signature]

DATE 3-26-81

LOT 25
STONE FD
LOT 24

PLAT OF A SURVEY OF A PART OF LOT 24,
 4TH QUARTER, TWP. 9, RANGE 6, BERLIN
 TOWNSHIP, HOLMES COUNTY, OHIO FOR
 ADAM H. & LIZZIE A. MILLER.
 SCALE 1"=100'
 R.H. HUNSINGER, #3685, REGISTERED SURVEYOR

NOV. 29, 1980

P.M.

