

BY J.E.K. DATE 4-02-81 SUBJECT For William J. Hansen
CHKD. BY R.G.R. DATE SHEET NO. 1 OF 1 JOB NO. 584



SURVEY of a 15.000 ACRE PARCEL

Part of LOT 1, Fourth Quarter
T-9-N, R-9-W
Knox Township
HOLMES COUNTY, OHIO

125961

REC'D. April 21, 1981
AT 1:08 O'CLOCK P.M.
RECORDED April 22, 1981
Plot VOL 8 PG. 735
Holmes Co. Ohio Fee: 2.00
Richard Hansen Recorder
Deed Vol. 212-Pg. 705
Rising

Grantor - William J. & Jeanine L. Hansen
Deed Vol. 200, Pg. 84

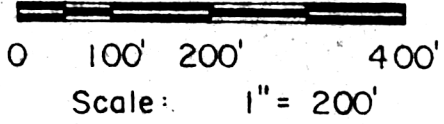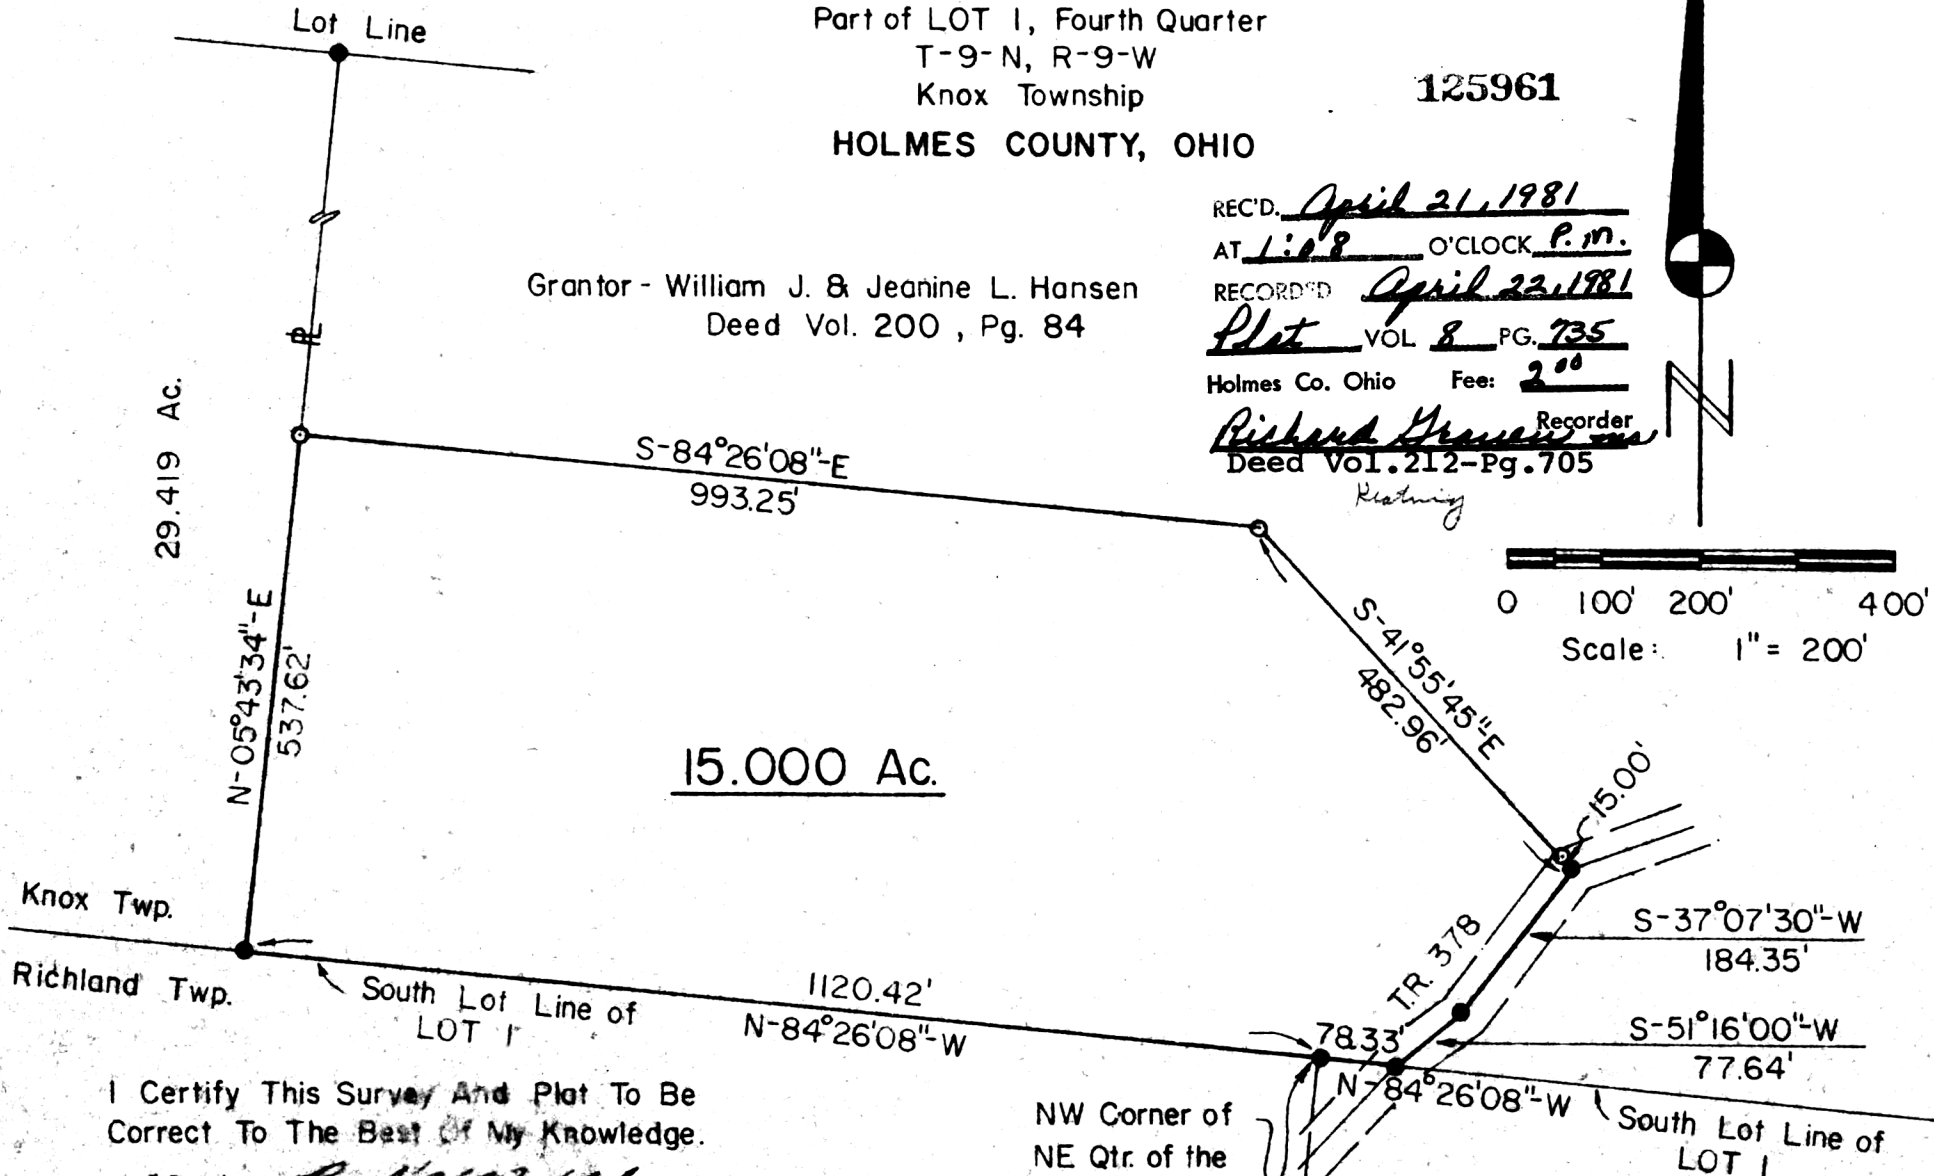

I Certify This Survey And Plot To Be Correct To The Best Of My Knowledge.

4-2-81 Ronald G. Rudolph

Date Ronald G. Rudolph - R.S. 6449
R.G. RUDOLPH SURVEYING, Inc.
1175 Summerset Dr.
Wooster, Ohio 44691

NW Corner of
NE Qtr. of the
Section 1 of
T-8-N, R-9-W

- - 3/4" Iron Pipes Fd
- - 5/8" x 30" Rebar Set

MAP OFFICE COPY