


WM. TERRY BURKEY SURVEYING



TROYER TO MILLER SURVEY
 S.W. QUARTER SECTION 17
 TOWNSHIP 9 RANGE 4
 WALNUT CREEK TOWNSHIP
 HOLMES COUNTY, OHIO
 COMPLETED APRIL 4, 1981

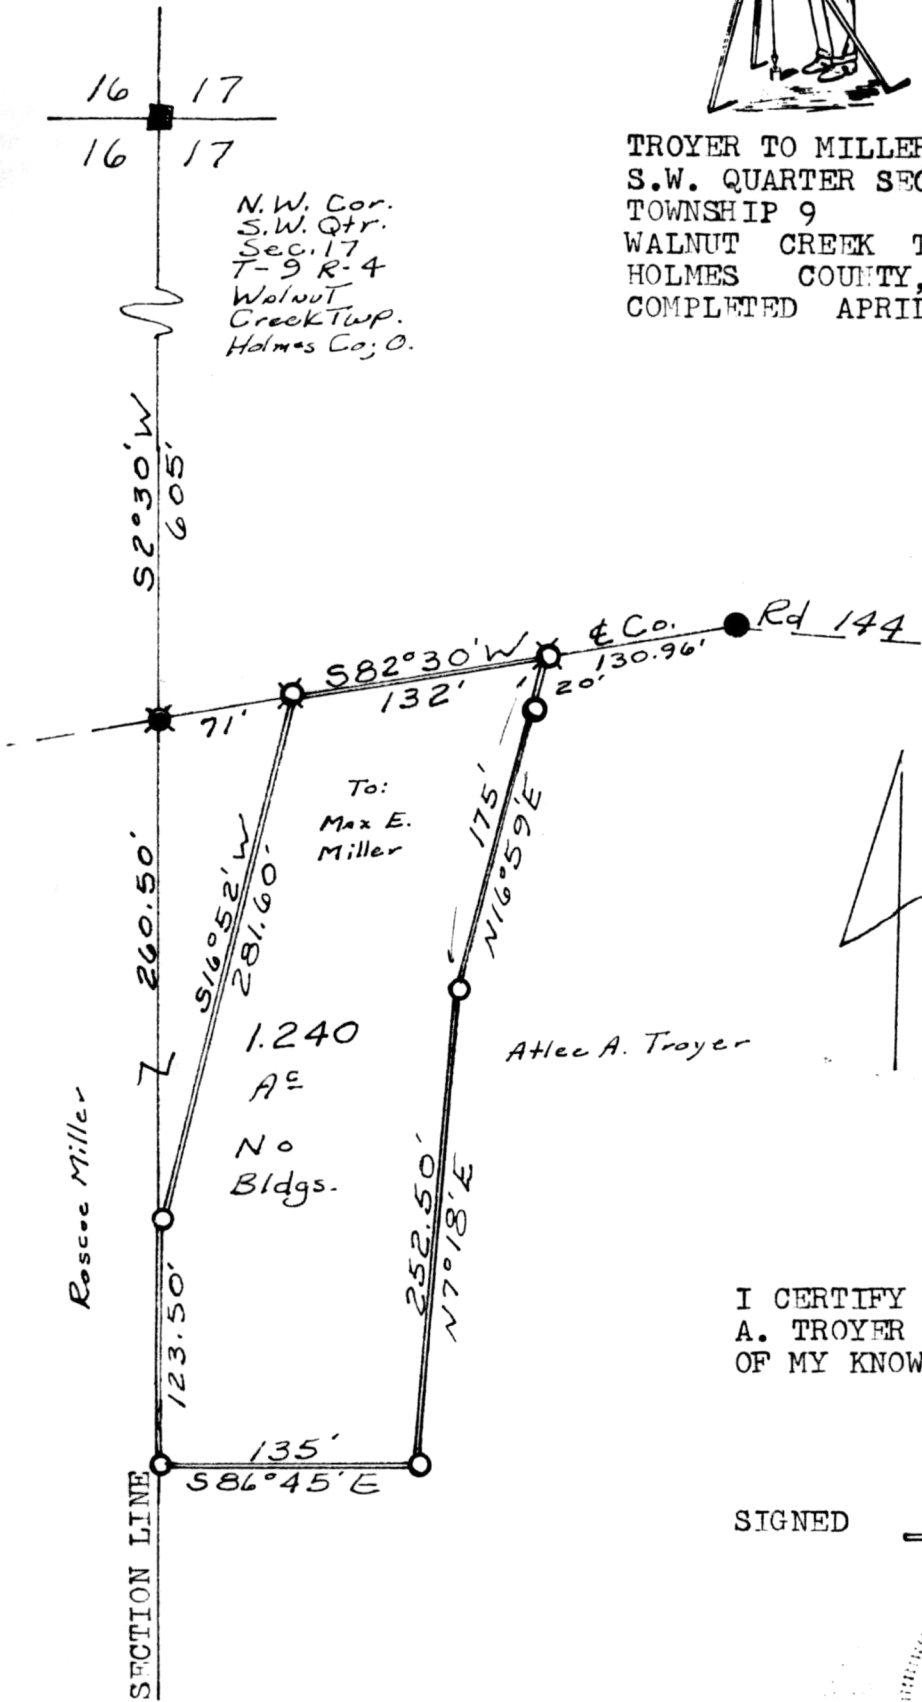

- Pin Set
- Pin Fd.
- Stone Fd.
- ⊗ R.R. Spike Set
- ⊗ R.R. Spike Fd.

Scale 1" = 100'
 Vol 142 Pg 10

I CERTIFY THIS SURVEY MADE FOR ATLEE A. TROYER TO BE CORRECT TO THE BEST OF MY KNOWLEDGE AND BELIEF.

SIGNED

William T. Burkey

REGISTERED SURVEYOR #5107
 STATE OF OHIO

