


PLAT OF SURVEY FOR
DAVID TENNEFOSS

126982

SCALE: 1" = 100'

REC'D. June 25 1981
 AT 2:11 O'CLOCK P.M.
 RECORDED June 26 1981
 Plat VOL 8 PG. 764
 Holmes Co. Ohio Fee: 2.00

Richard Graven Recorder
 Deed Vol. 213 Pg. 414

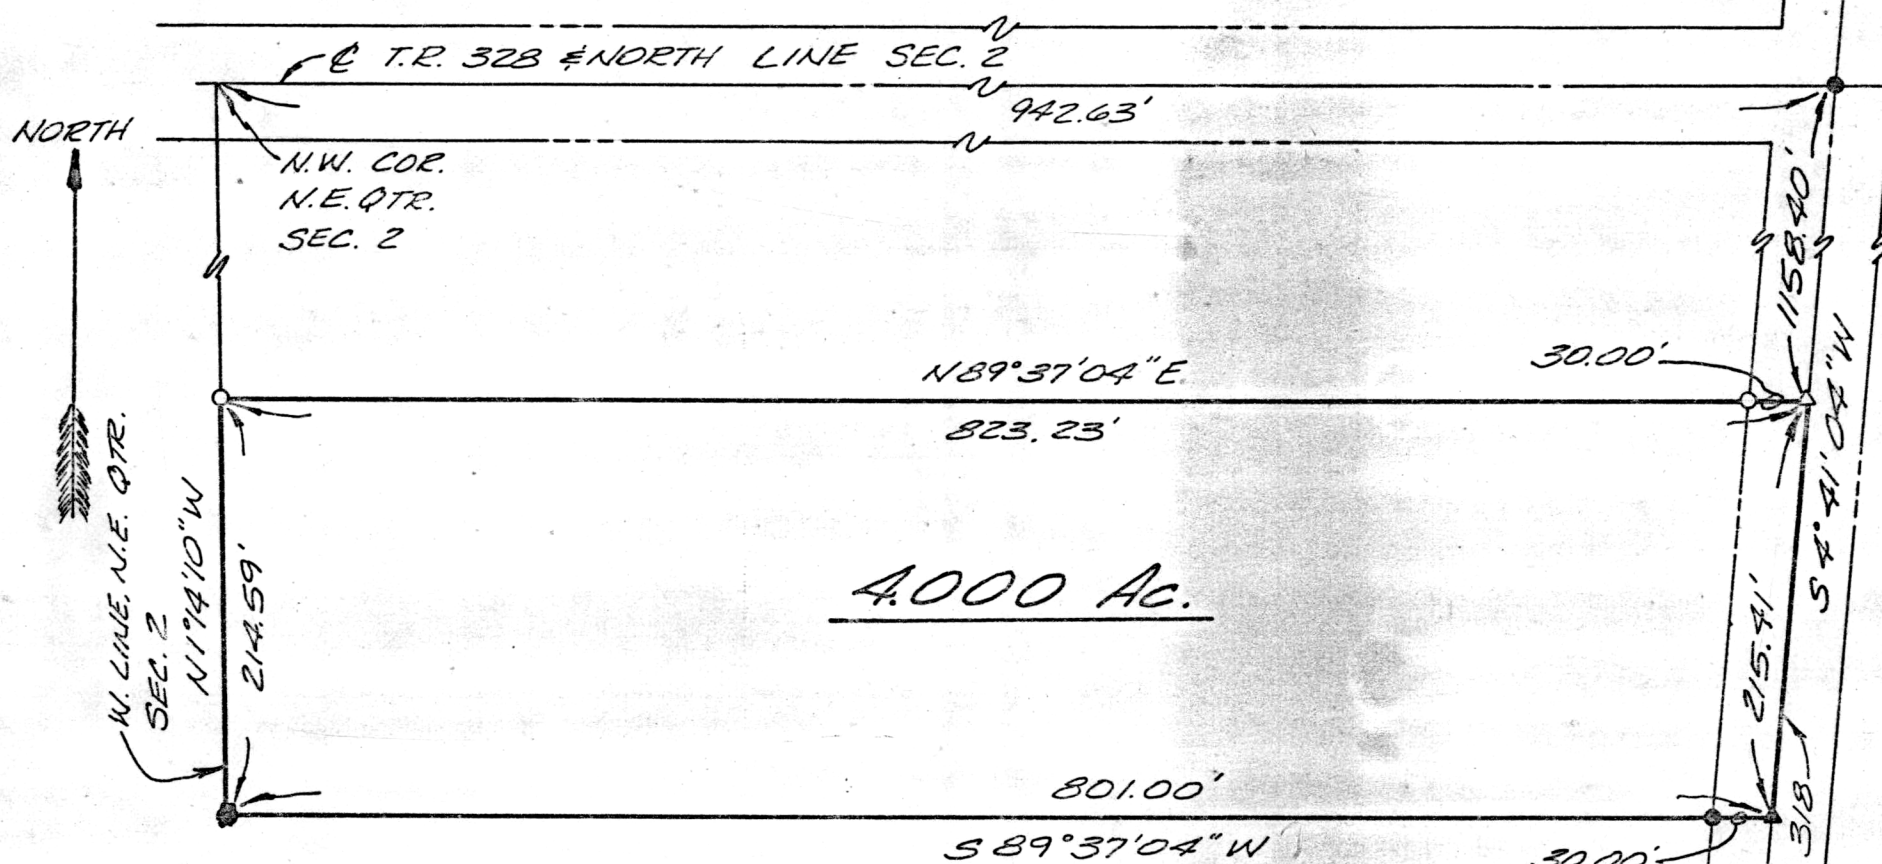


I CERTIFY THIS SURVEY
 AND PLAT TO BE
 CORRECT TO THE BEST
 OF MY KNOWLEDGE

John F. Keer
 JOHN F. KEER P.S. 0559

JUNE 2, 1981

BEING A PART OF
 THE N.E. QTR. OF SEC. 2
 TWP. 17, R. 16, E. 14
 RIPLEY TWP.,
 HOLMES CO.,
 OHIO

- LEGEND:**
- IRON PIN FND.
 - IRON PIN SET
 - ▲ R.R. SPK. FND.
 - △ R.R. SPK. SET
 - ★ STONE FND.

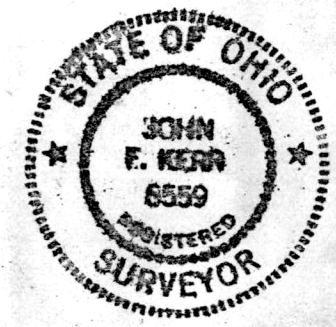

MAP OFFICE COPY