

127065

Rec'd. June 30, 1981 AT 9:06 O'CLOCK A.M.

Recorded July 1, 1981 Holmes Co. Ohio Fees 200

Plat Vol. 8 Pg. 768 Recorder Richardson
Deed Vol. 213-Pg. 486 17 16

Large Post


SURVEY of a 4.451 ACRE PARCEL

Part of LOT 17
Second Quarter
T-9-N, R-7-W
Hardy Township

HOLMES COUNTY, OHIO

Grantor 3.514 Ac. Parcel - Gerald R. Hipp
Vol. Pg.
Grantor 0.937 Ac. Parcel - William E. Lecky
Vol. 177, Pg. 183

- - I.P. Fd.
- - 5/8" x 30" Rebar Set

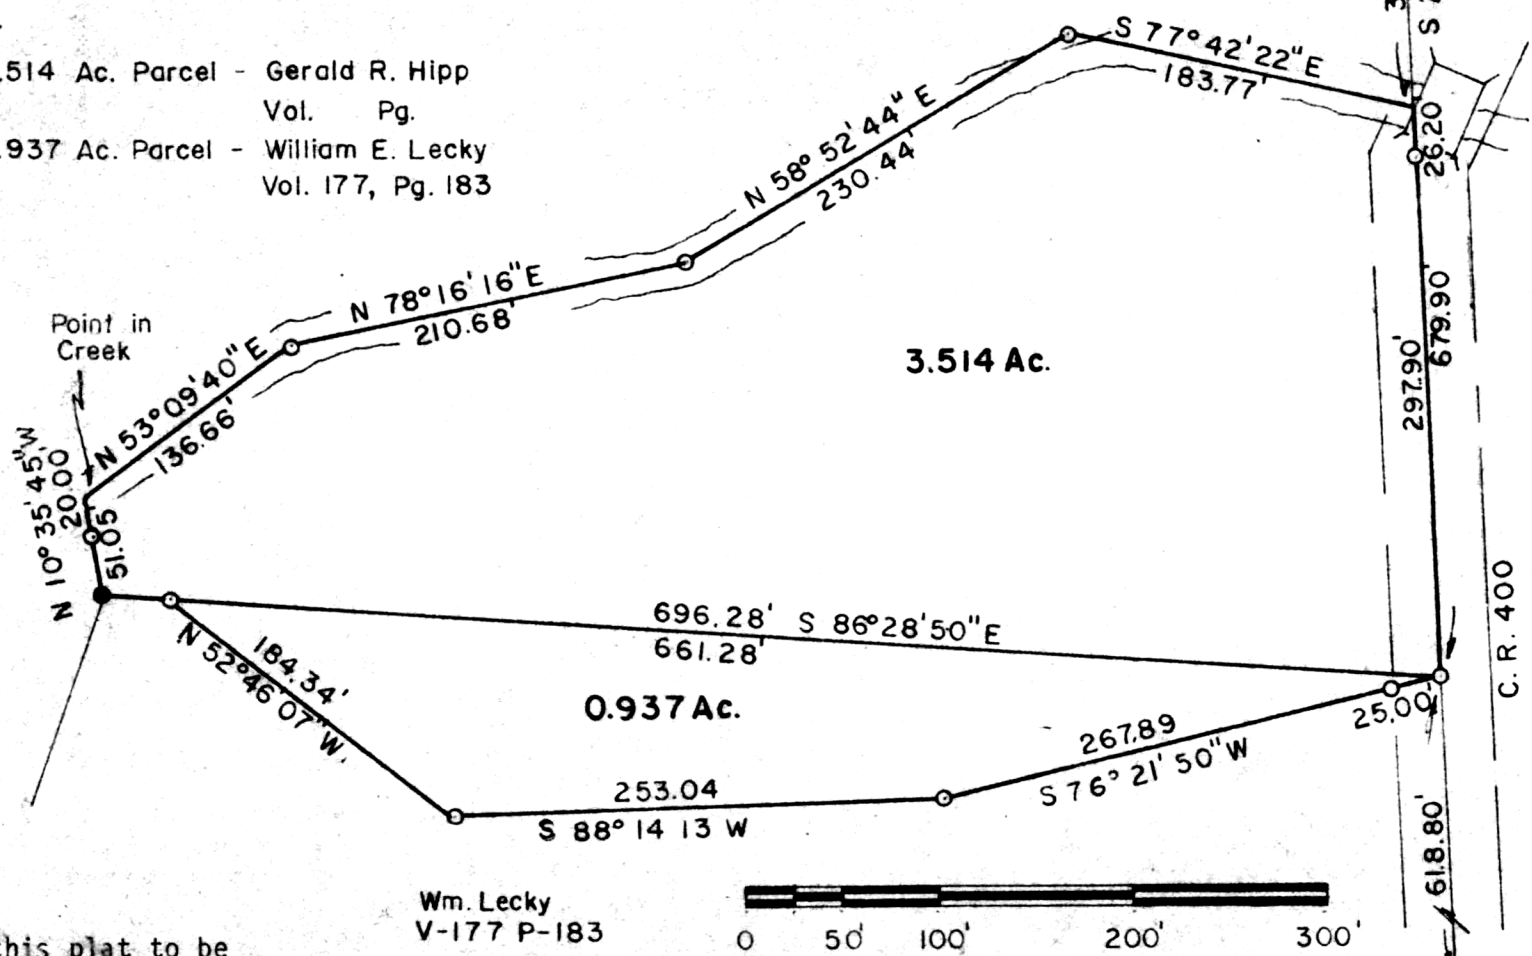

I certify this plat to be correct to the best of my knowledge.

Ronald G. Rudolph
Ronald G. Rudolph, R.S. 6449
R. G. RUDOLPH SURVEYING INC.
WOOSTER, OHIO

References
Plat Vol. 5, Pg. 85

MAP OFFICE COPY

Lot 17 16

BY _____ JK DATE 5/26/81
 CHKD BY RGR DATE 5/26/81 SUBJECT _____
 SHEET NO 1 OF 1
 JOB NO. 620