
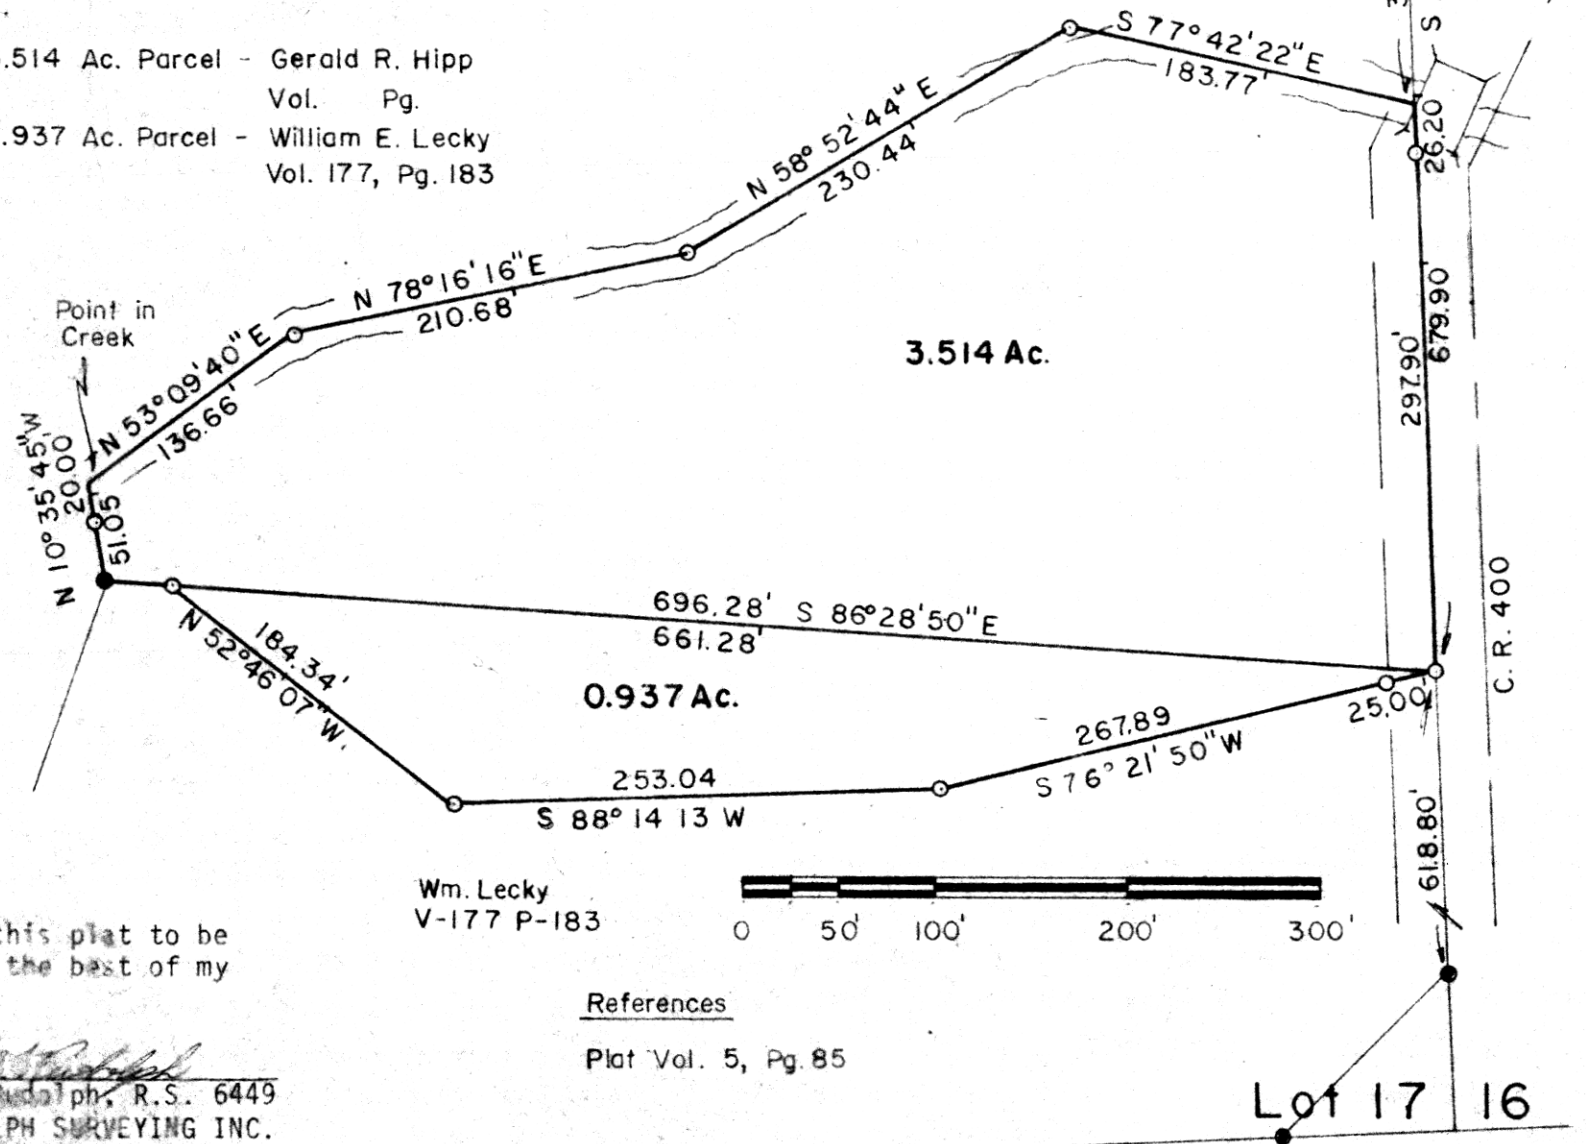


# SURVEY of a 4.451 ACRE PARCEL

Part of LOT 17  
 Second Quarter  
 T-9-N, R-7-W  
 Hardy Township  
**HOLMES COUNTY, OHIO**

Grantor 3.514 Ac. Parcel - Gerald R. Hipp  
 Vol. Pg.  
 Grantor 0.937 Ac. Parcel - William E. Lecky  
 Vol. 177, Pg. 183

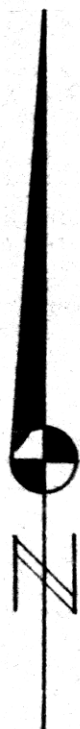

127234

REC'D. July 15<sup>th</sup> 1981  
 AT 9:01 O'CLOCK A.M.  
 RECORDED July 15, 1981  
Plot VOL 8 PG. 772  
 Holmes Co. Ohio Fee: 2.00  
Rickard Graven Recorder

Deed Vol. 213-Pg. 633

I certify this plat to be correct to the best of my knowledge.

Ronald G. Rudolph  
 Ronald G. Rudolph, R.S. 6449  
 R. G. RUDOLPH SURVEYING INC.  
 WOOSTER, OHIO

Wm. Lecky  
 V-177 P-183

References  
 Plat Vol. 5, Pg. 85

BY \_\_\_\_\_ JK DATE 5/26/81  
 CHKD BY RGR DATE 5/26/81 SUBJECT \_\_\_\_\_  
 SHEET NO 1 OF 1  
 JOB NO 620

MAP OFFICE COPY