


SURVEY 5.415 ACRE PARCEL

PART of LOT 5, SECOND QTR.
T-9-N R-8-W
Monroe Township
HOLMES COUNTY, OHIO

References

Deed Vol. 148, Pg. 323
Plat Vol. 7, Pg. 273
Plat Vol. 7, Pg. 504
Wm. Long Survey of
22.992 Ac. in Lot 6
R. Kasner Survey of
2.999 Ac. in Lot 7

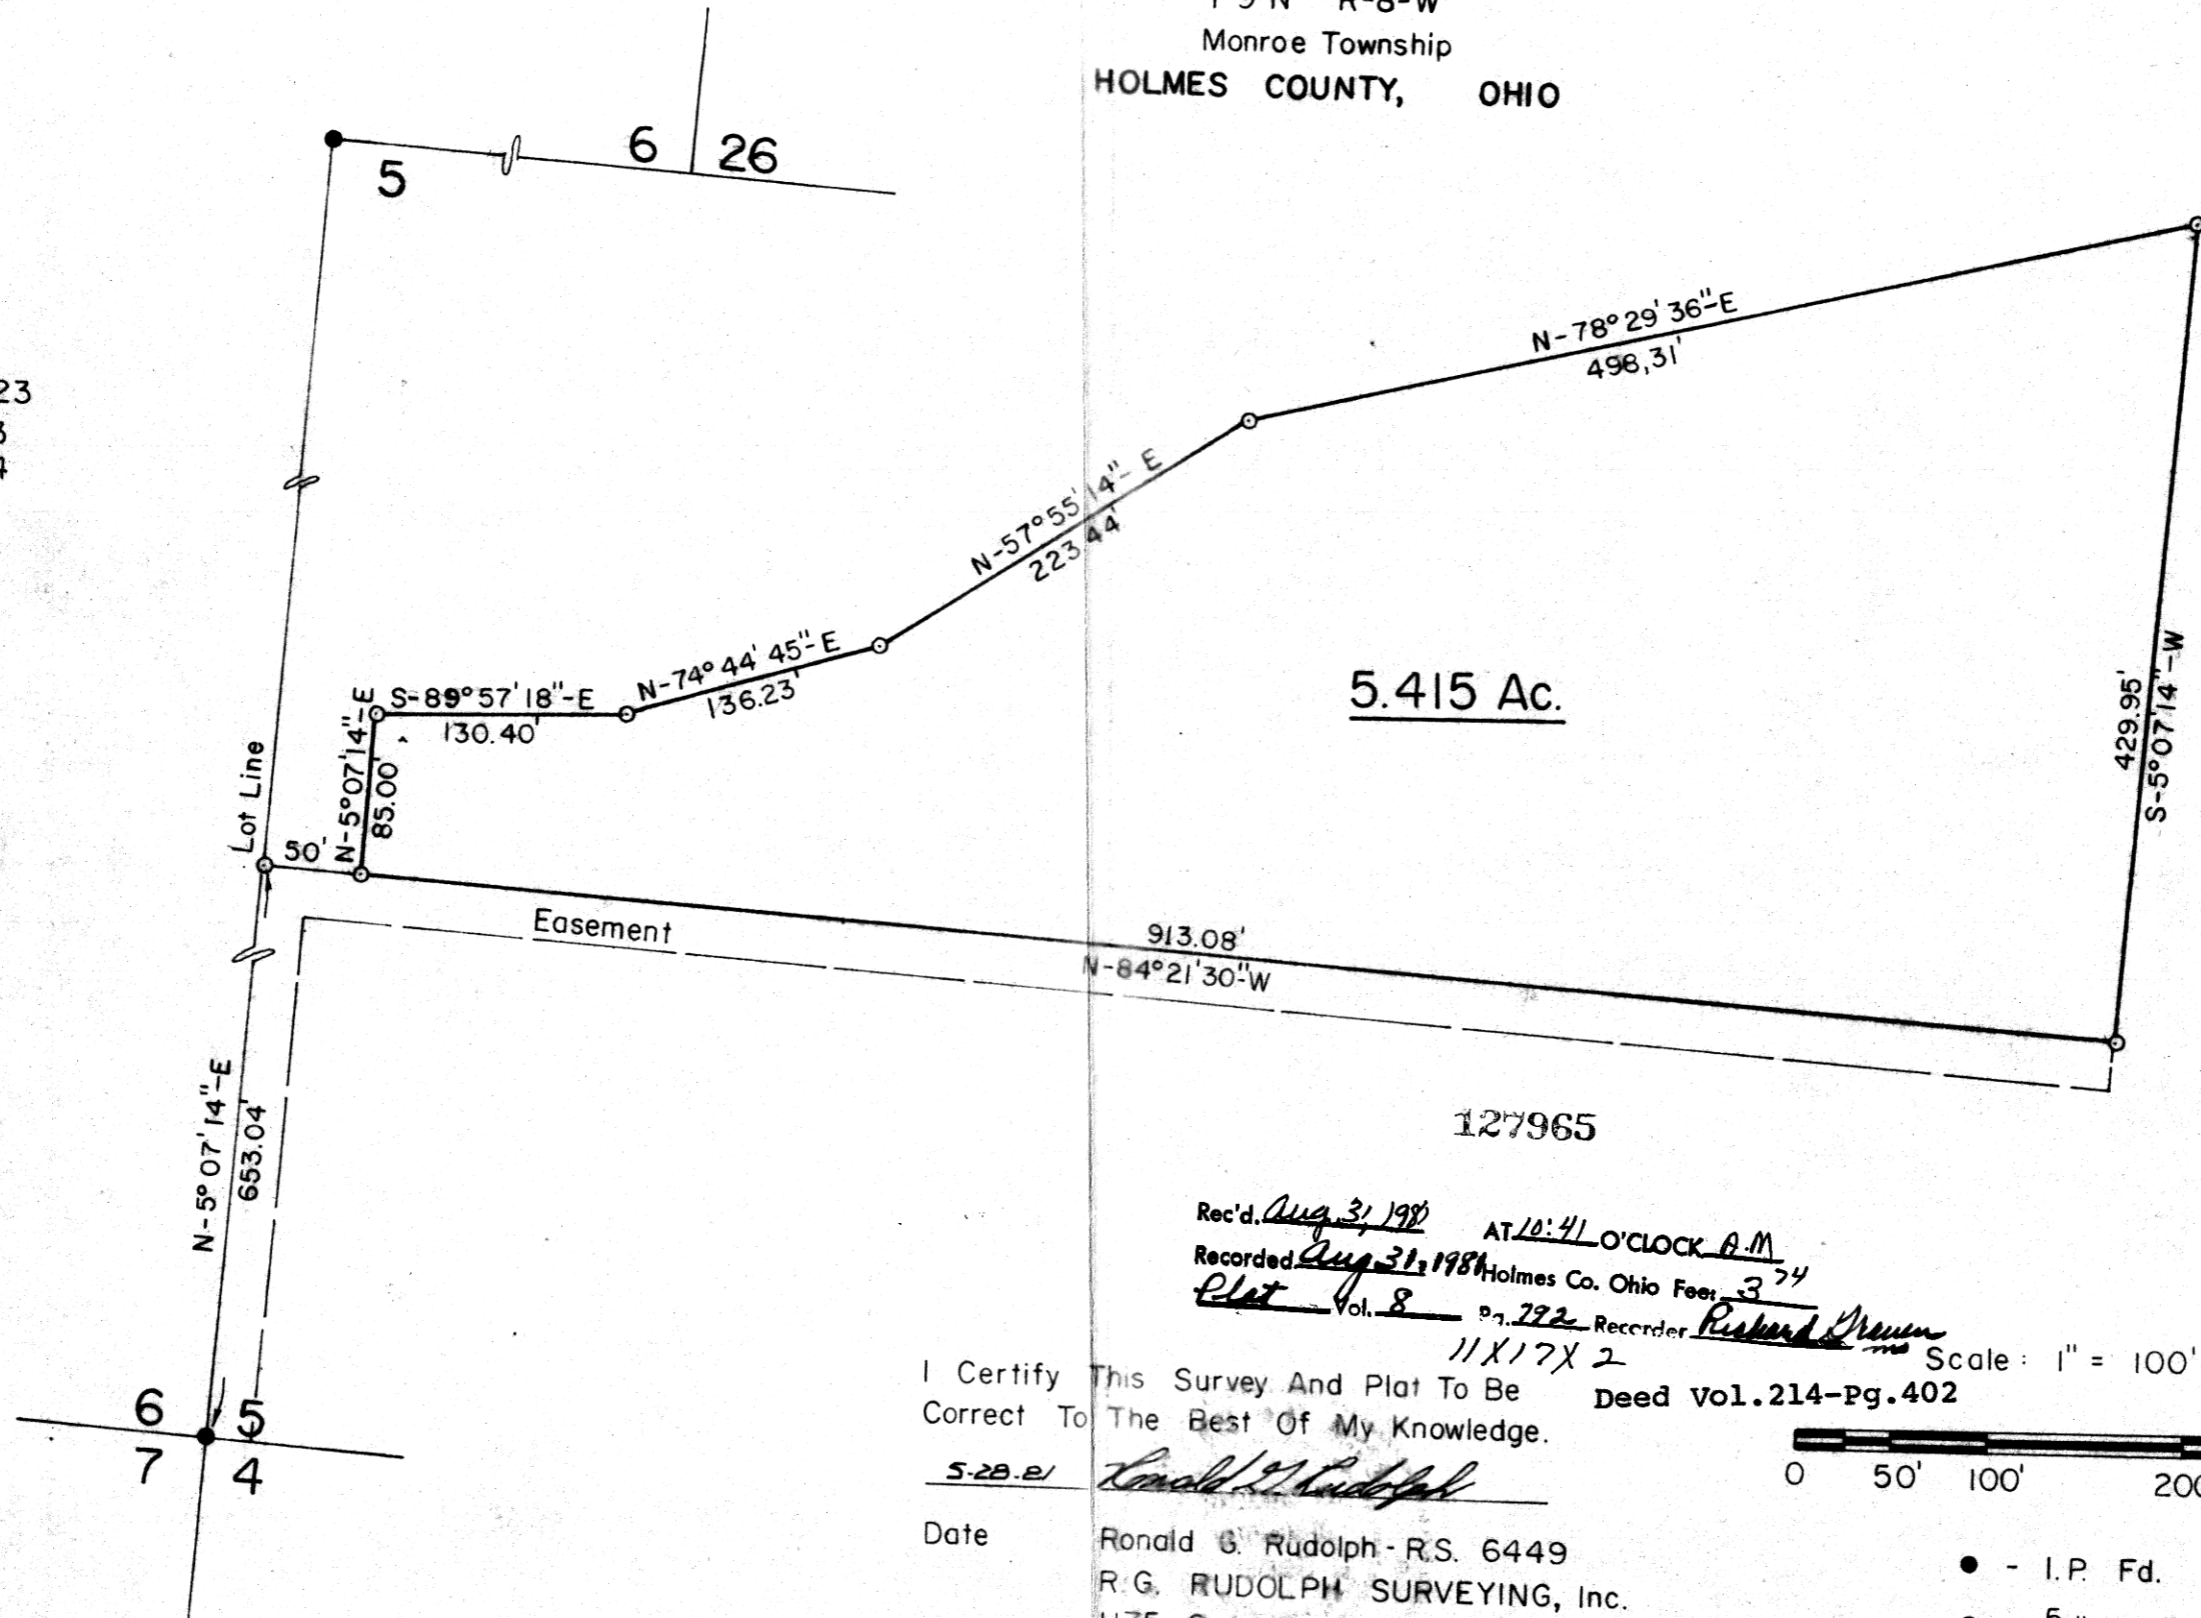

VOL 8 PAGE 792


Rec'd. Aug 31, 1981 AT 10:41 O'CLOCK A.M.
 Recorded Aug 31, 1981 Holmes Co. Ohio Fees 3.74
 Plot Vol. 8 Pg. 292 Recorder Richard Drennon
11X17X2

I Certify This Survey And Plat To Be
Correct To The Best Of My Knowledge.

5-28-81 Ronald G. Rudolph

Date Ronald G. Rudolph - R.S. 6449
R.G. RUDOLPH SURVEYING, Inc.
1175 Summerset Dr.
Wooster, Ohio 44691

Deed Vol. 214-Pg. 402 Scale: 1" = 100'

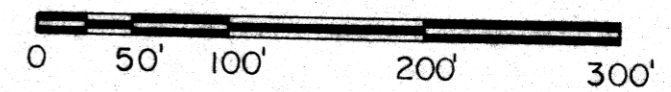

- - I.P. Fd.
- - 5/8" x 30" Rebar Set

Job No. 623

MAP OFFICE COPY