

# THE COSHOCTON LAND SURVEYING SERVICE

233 S. FOURTH ST.

COSHOCTON, OHIO 43812


BEING PART OF: LOT 6  
 SEC. ~  
 QUAR. 3RD.  
 T9N, R5W  
 TOWNSHIP WALNUT CREEK  
 COUNTY HOLMES, OHIO, U.S.M.L.

SURVEY FOR: HENRY R. MILLER  
 (LAND OF LEVI D. MILLER)  
 DATE: JULY, 1981

SCALE: 1" = 30'

128196

Rec'd Sept. 16, 1981 AT 3:53 O'CLOCK P.M.  
 Recorded Sept. 17, 1981 Holmes Co. Ohio Fee, 2.00  
Plot Vol. 8 Pg. 796 Recorder Richard  
Deed Vol. 214-Pg. 571

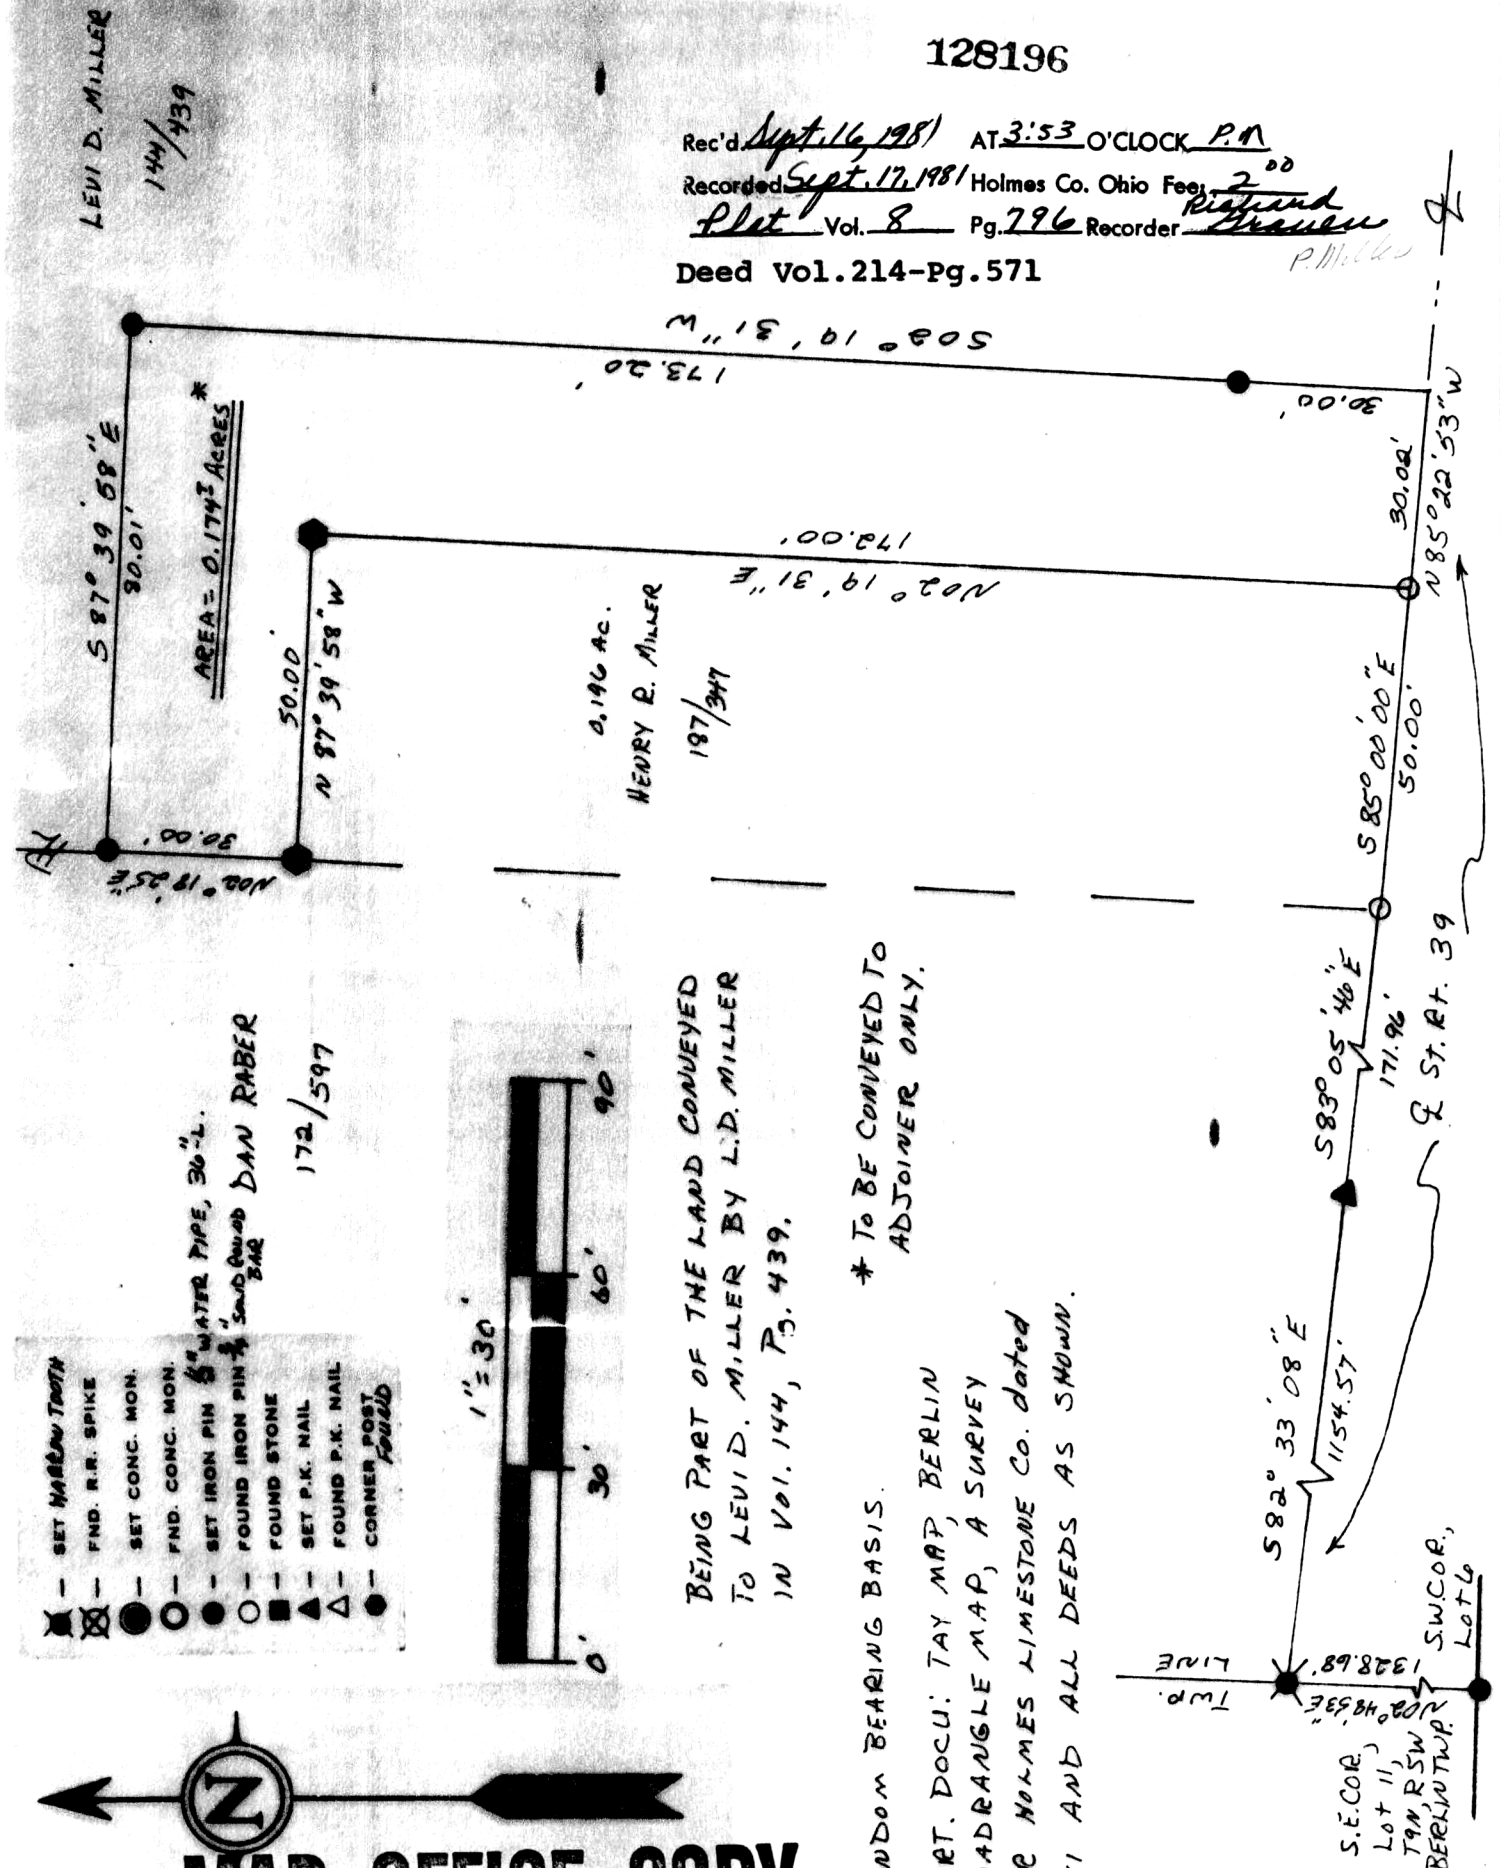

## MAP OFFICE COPY



I hereby certify the above plat to be correct to the best of my knowledge and belief.  
 Subject To All Easements  
 And Rights-Of-Way, Public  
 And Private, Of Record

THE COSHOCTON LAND SURVEYING SERVICE

*James V. Gute*  
 REGISTERED SURVEYOR 5935