

3240 Shelly Blvd.
Wooster, Ohio 44691

Land Surveying
Telephone 345-7785

WM. TERRY BURKEY SURVEYING




ANDREW D. MILLER SURVEY
N. E. QUARTER SECTION 34
TOWNSHIP 15 RANGE 12
SALT CREEK TOWNSHIP
HOLMES COUNTY, OHIO
COMPLETED JUNE 6, 1981

128214

REC'D. September 17, 1981
AT 3:11 O'CLOCK P.M.
RECORDED Sept. 18, 1981
Plot VOL. 8 PG. 797
Holmes Co. Ohio Fee: 2.00
Richard Graves Recorder

Deed Vol. 214-Pg. 590

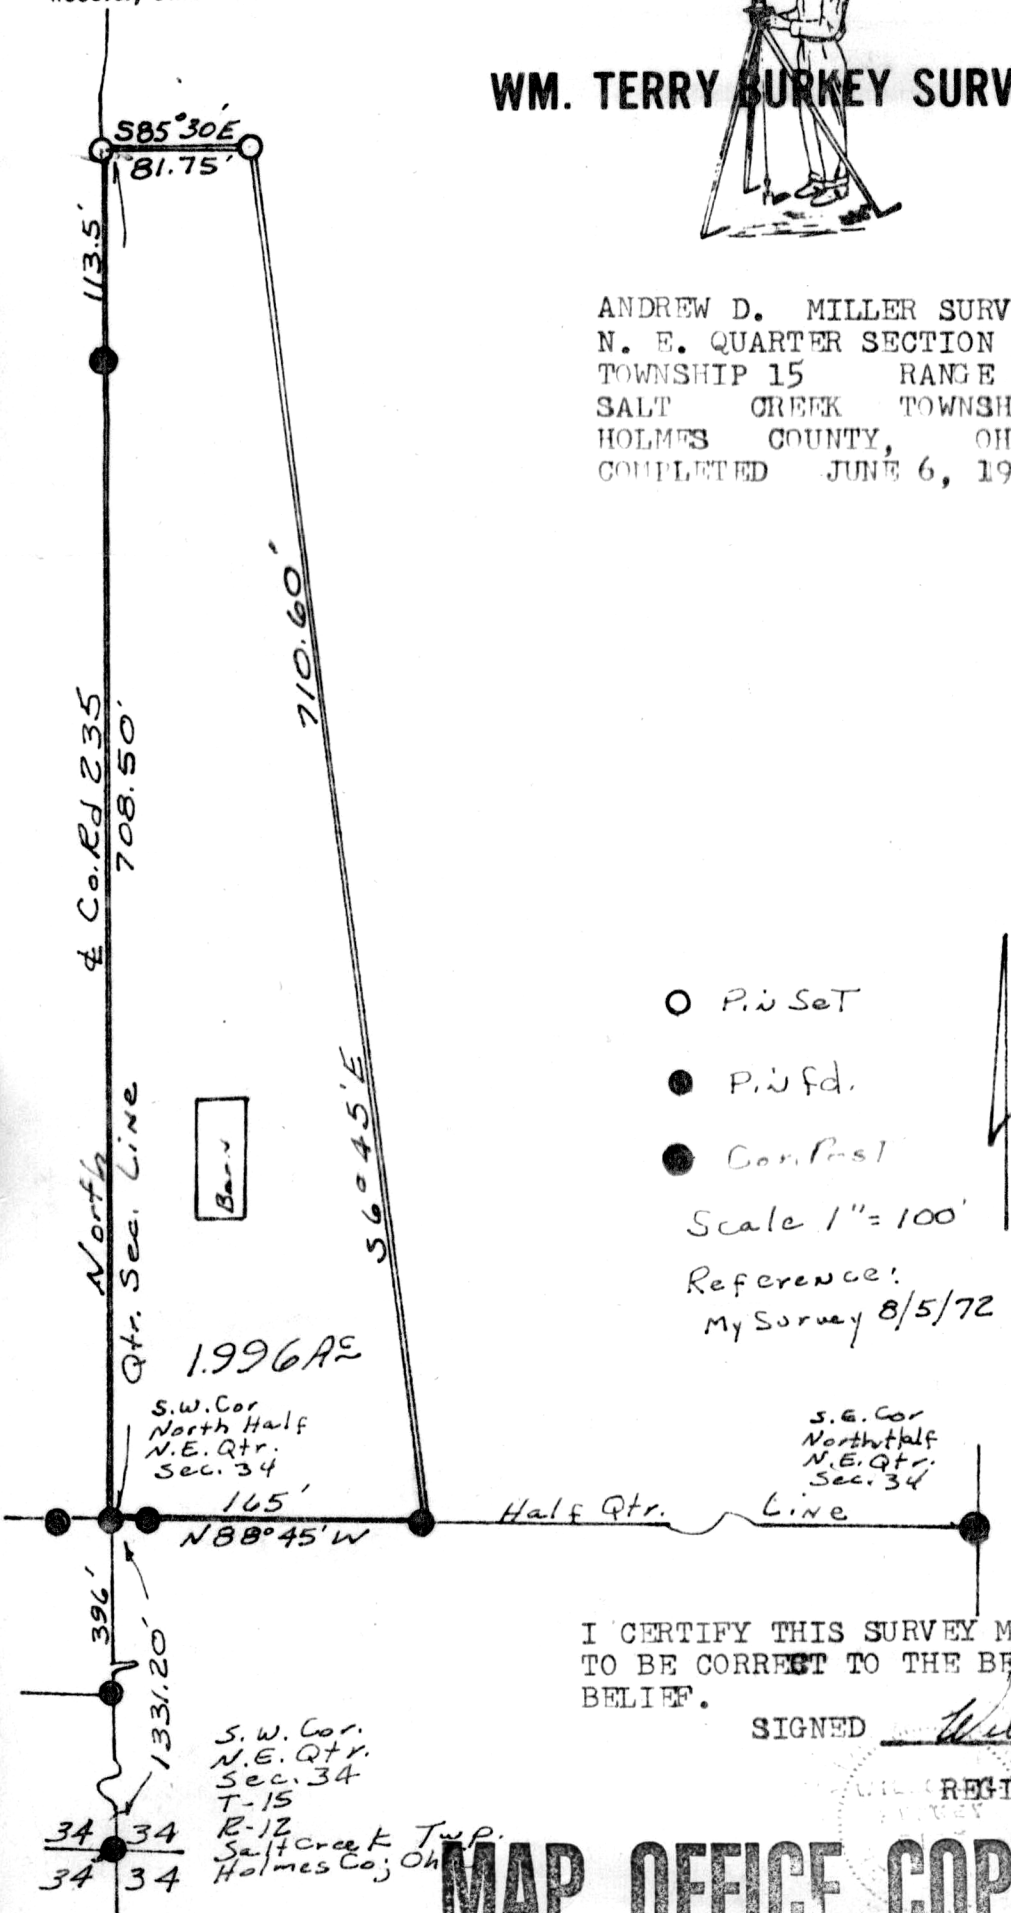

○ Pin Set

● P.W. fd.

● Corner Post

Scale 1" = 100'

Reference:
My Survey 8/5/72

I CERTIFY THIS SURVEY MADE FOR ANDREW D. MILLER TO BE CORRECT TO THE BEST OF MY KNOWLEDGE AND BELIEF.

SIGNED

William T. Burkey
WILLIAM T. BURKEY
REGISTERED SURVEYOR #5107
STATE OF OHIO

MAP OFFICE COPY