

A. SCHLABACH

LOT 16

SEC. 6


- SET 1"x30" RE-BAR
  - DRILL HOLE & X SET IN FOUND STONE
  - FOUND 1 1/2" IRON PIPE WITH PINCHED TOP
- X — FENCE LINE

N 87° 14' 00" W 369.60'

LOT 21

Post SEC. 15

JOE. D. MILLER 154/541

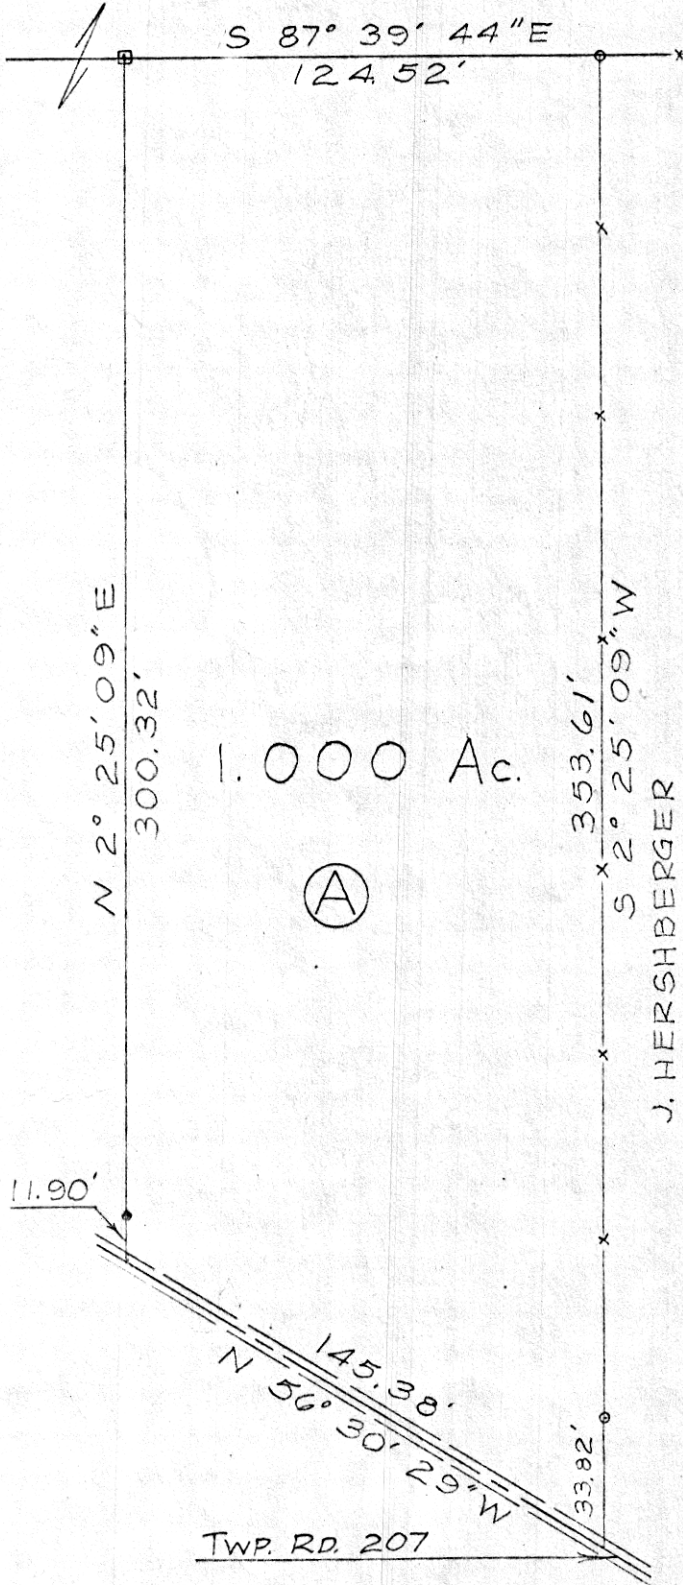

1.000 Ac.

(A)

J. HERSHBERGER

P. COBLENTZ

BASED ON PREVIOUS SURVEY

Plat of a Tract of Land  
 For  
 Joe Miller  
 In  
 Lot 21, First Quarter  
 Range 6W, Township 9N  
 Berlin Township  
 Holmes County  
 Ohio

Scale: 1"=50' August 26, 1980

*G. A. Stewart*  
 G. A. Stewart  
 Registered Surveyor #414



128242

REC'D. September 21, 1981  
 AT 3:55 O'CLOCK P.M.  
 RECORDED September 22, 1981  
 Plat VOL. 8 PG. 299

Holmes Co. Ohio Fee: 2.00  
*Richard [Signature]* Recorder  
 Deed Vol. 214-Pg. 614

MAP OFFICE COPY