



RABER


MILLER

MILLER

RABER

2.5335 ACRES

128564

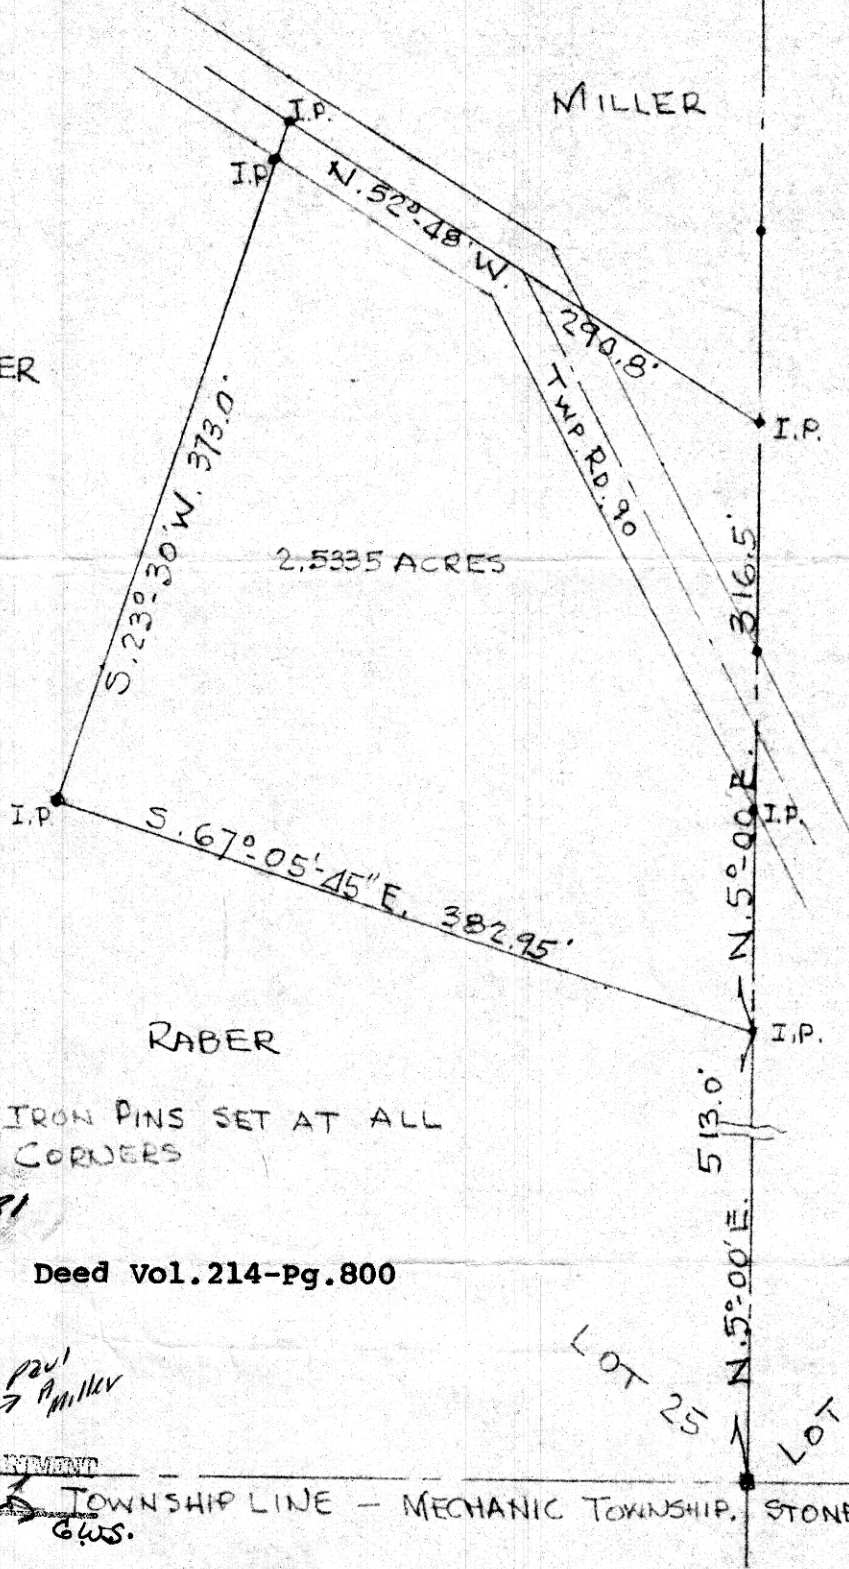

REC'D. October 9<sup>th</sup>, 1981 IRON PINS SET AT ALL  
AT 3:48 o'clock P.M. CORNERS

RECORDED October 13, 1981

Plot VOL. 8 PG. 807

Deed Vol. 214-Pg. 800

Holmes Co. Ohio Fees 2.00

Richard Moore Recorder

APPROVED

BY

THE HOLMES COUNTY HEALTH DEPARTMENT

BY [Signature] TOWNSHIP LINE - MECHANIC TOWNSHIP, STONE.  
GWS.

DATE 9-10-81

PLAT OF A SURVEY OF A PART OF <sup>4th quarter</sup> LOT 25  
TOWNSHIP 9, RANGE 6, BERLIN TOWNSHIP, HOLMES  
COUNTY, OHIO FOR DAN RABER - (2.5335 ACRES)  
SCALE - 1" = 100'  
AUGUST 8, 1981  
R.H. HUNSINGER, #3685, REGISTERED SURVEYOR.



MAP OFFICE COPY