


18 ac. tr. (Vol. 178 P. 698)

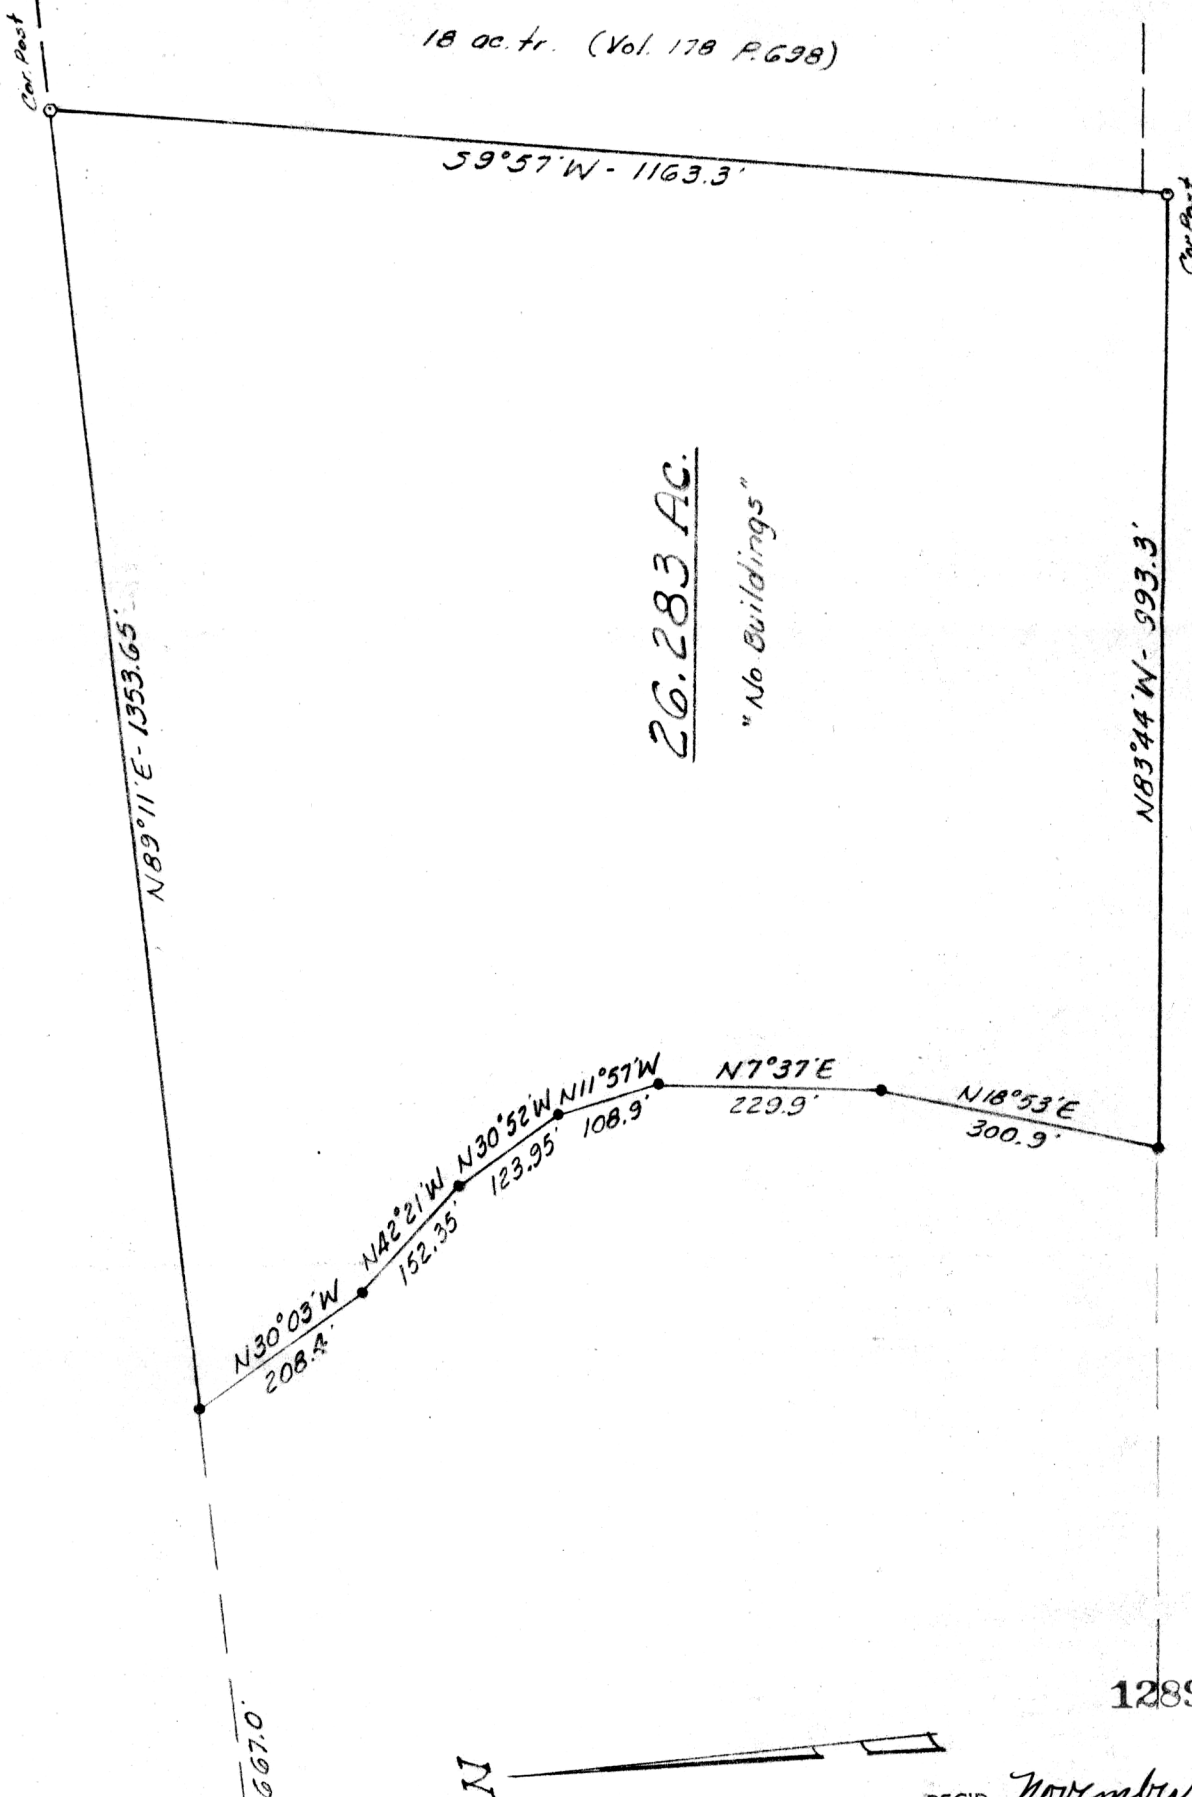

26.283 AC.
"No Buildings"

128929



MAP OFFICE COPY

REC'D. November 3, 1981
 AT 3:25 O'CLOCK P.M.
 RECORDED November 4, 1981
Plat VOL. 8 PG. 823
 Holmes Co. Ohio Fee: 2.00
Richard Draper Recorder
 Deed Vol. 215-Pg. 205

•- denotes Iron Pin (found)

PLAT OF SURVEY FOR
LEVI J. P. MILLER
 LOCATED IN Lot 22 in the Fourth Quarter of
Township 10, Range 5, Paint Township,
Holmes County
 SCALE 1 in. = 200 ft. DATE 10/10/81

BAIR & GOODIE SURVEYING, Inc.
 153 No. Broadway NEW PHILADELPHIA, OHIO
 TELEPHONE (216) 339-2552
 I, THE UNDERSIGNED, HEREBY CERTIFY THAT THIS PLAT IS TRUE
 AND CORRECT.
Charles R. Goodie
 REG. SURVEYOR NO. 5521