



**THE COSHOCTON LAND SURVEYING SERVICE**

233 S. FOURTH ST.

COSHOCTON, OHIO 43812

BEING PART OF: LOT ~  
 SEC. 7, S.W. 1/4  
 QUAR. 2nd.  
 T9N, R5W  
 TOWNSHIP Berlin  
 COUNTY Holmes, Ohio, U.S.M.L.

SURVEY FOR: Clarence Miller  
 DATE: October, 1981  
 SCALE: 1" = 100'

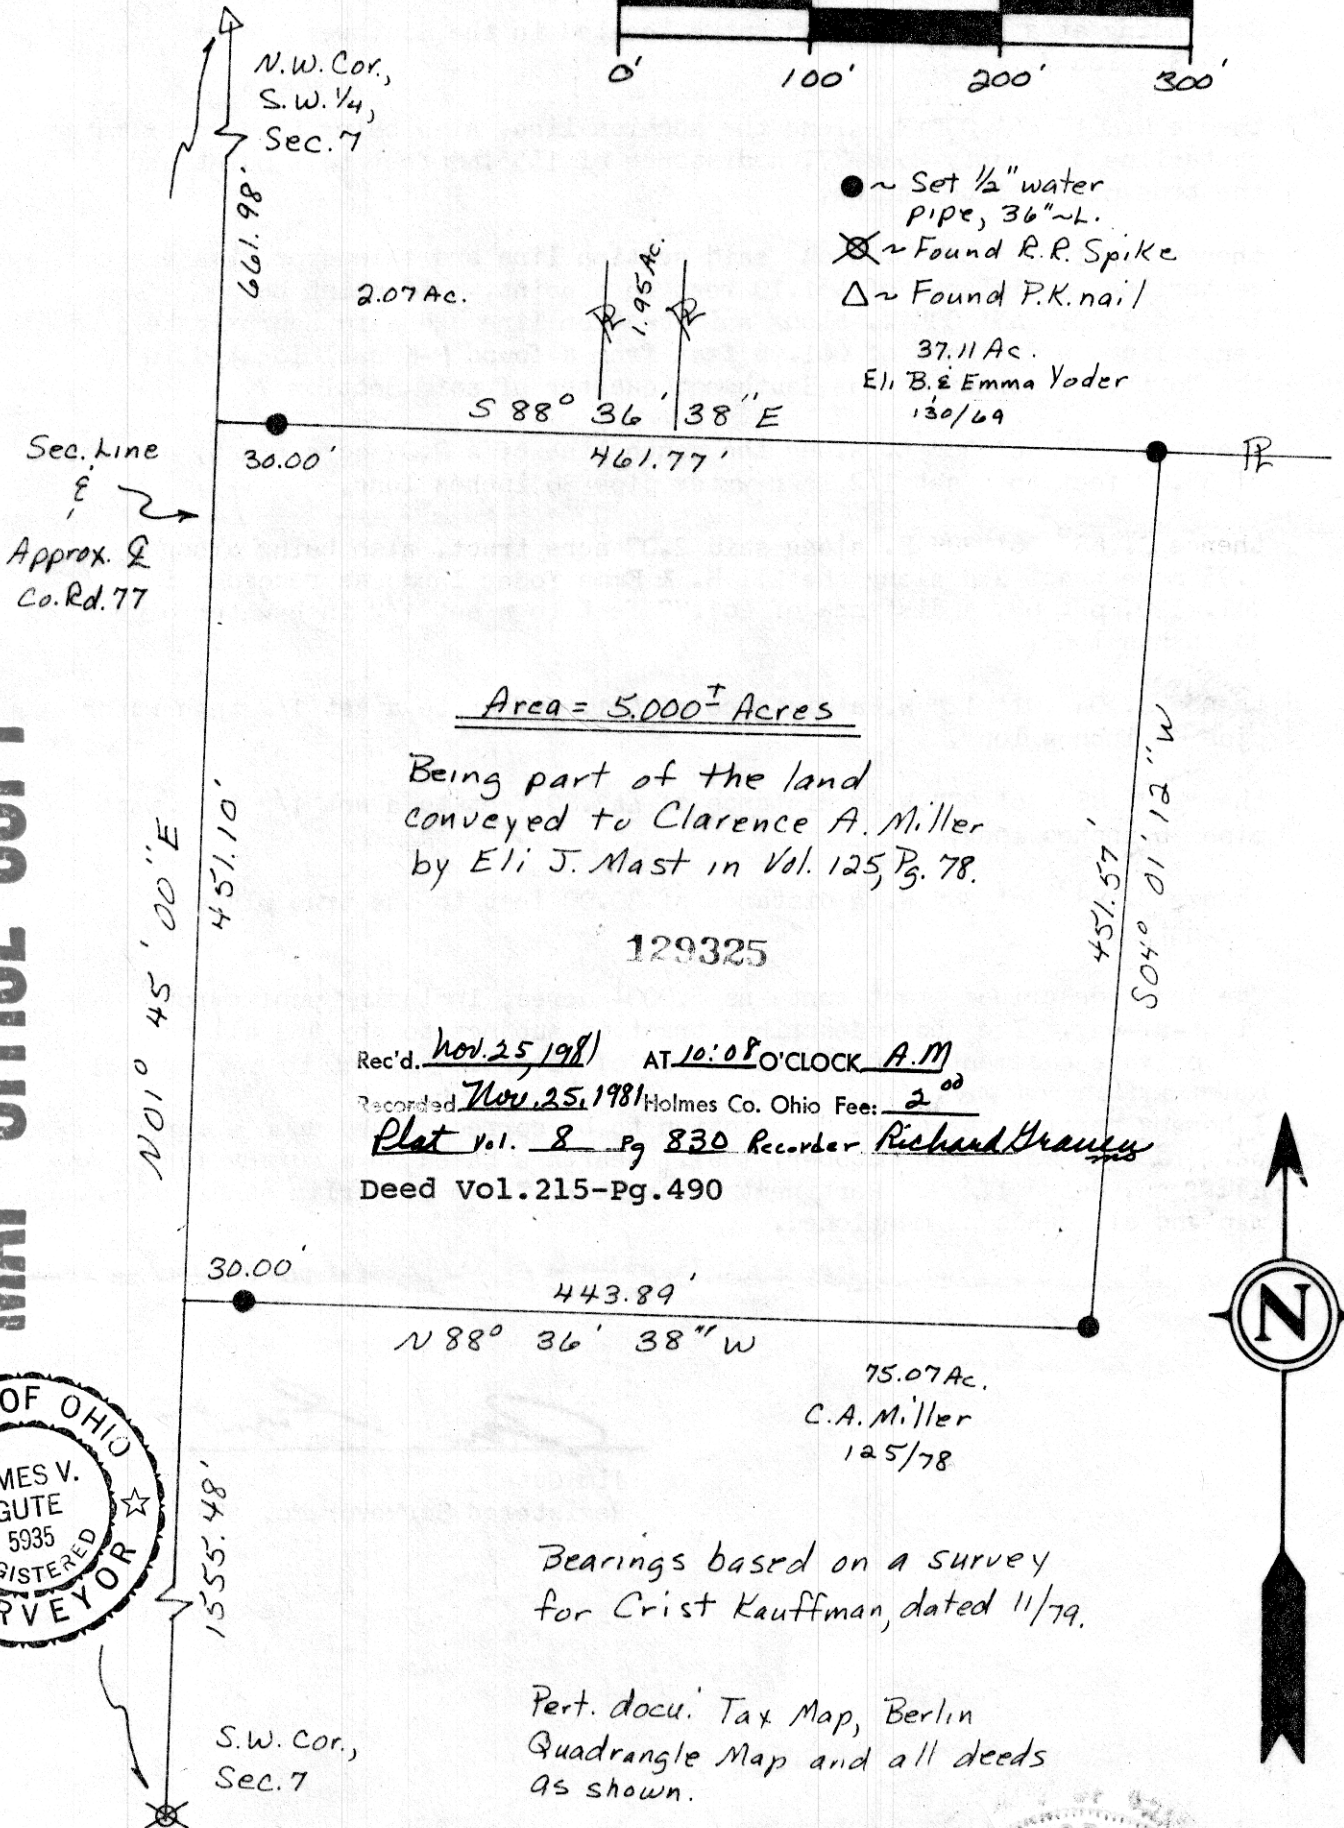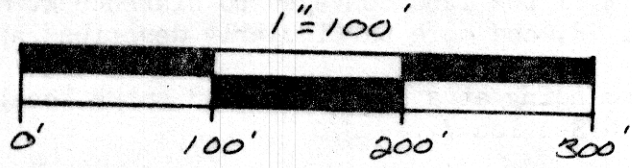

**MAP OFFICE COPY**

Area = 5.000± Acres  
 Being part of the land  
 conveyed to Clarence A. Miller  
 by Eli J. Mast in Vol. 125, Pg. 78.

129325

Rec'd. Nov. 25, 1981 AT 10:08 O'CLOCK A.M.  
 Recorded Nov. 25, 1981 Holmes Co. Ohio Fee: 2.00  
Plat Vol. 8 Pg 830 Recorder Richard Hranec  
 Deed Vol. 215-Pg. 490



Bearings based on a survey  
 for Crist Kauffman, dated 11/79.

Pert. docu. Tax Map, Berlin  
 Quadrangle Map and all deeds  
 as shown.

I hereby certify the above plat to be correct to the best of my knowledge and belief.

Subject To All Easements  
 And Rights-Of-Way, Public  
 And Private, Of Record

THE COSHOCTON LAND SURVEYING SERVICE

REGISTERED SURVEYOR 5935